


8 WEST ELEVATION
007 1:100

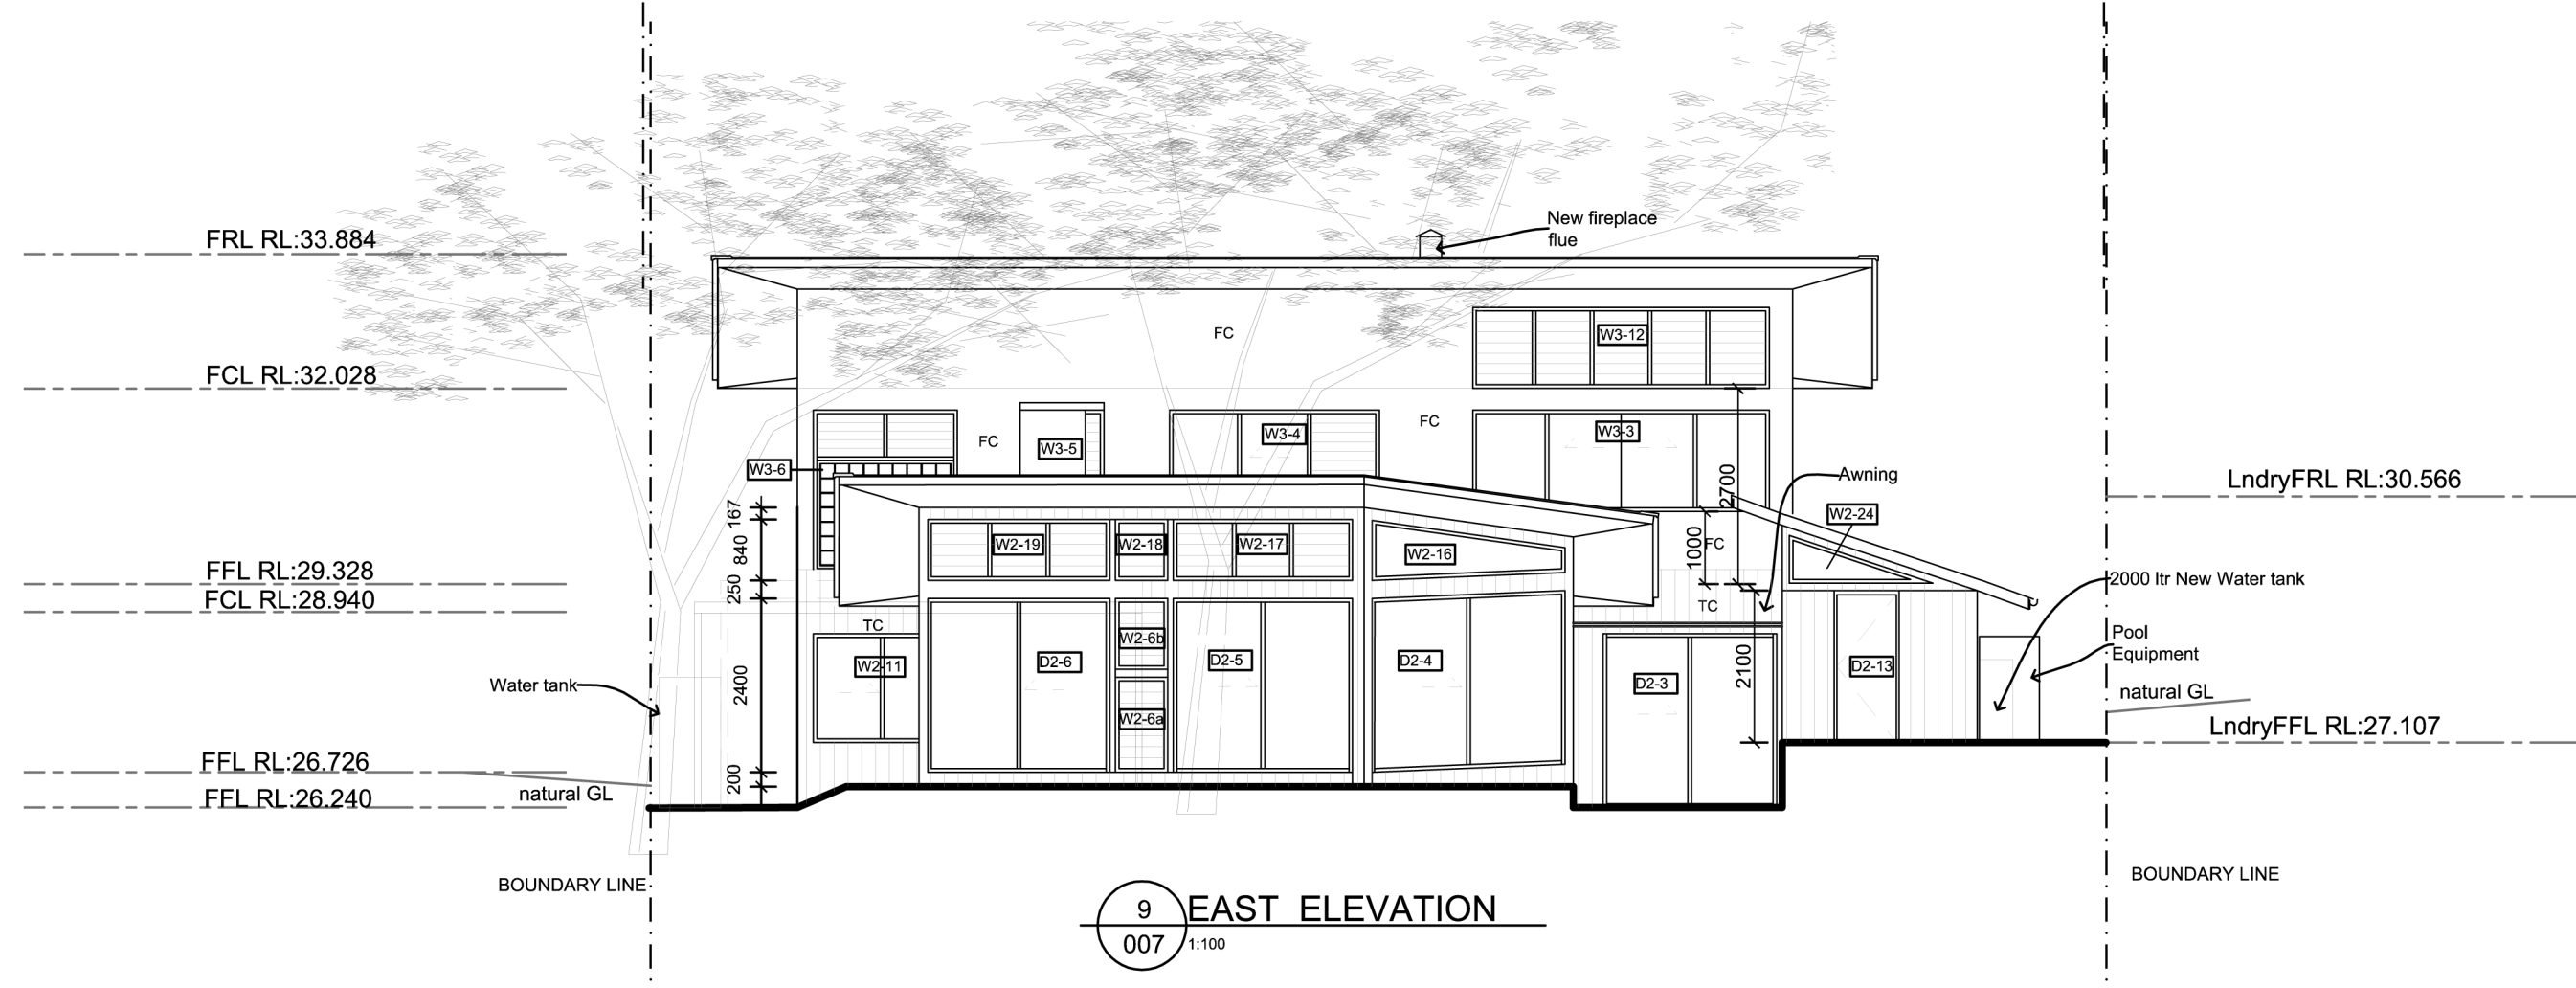

9 EAST ELEVATION
007 1:100