


Model iDoor F

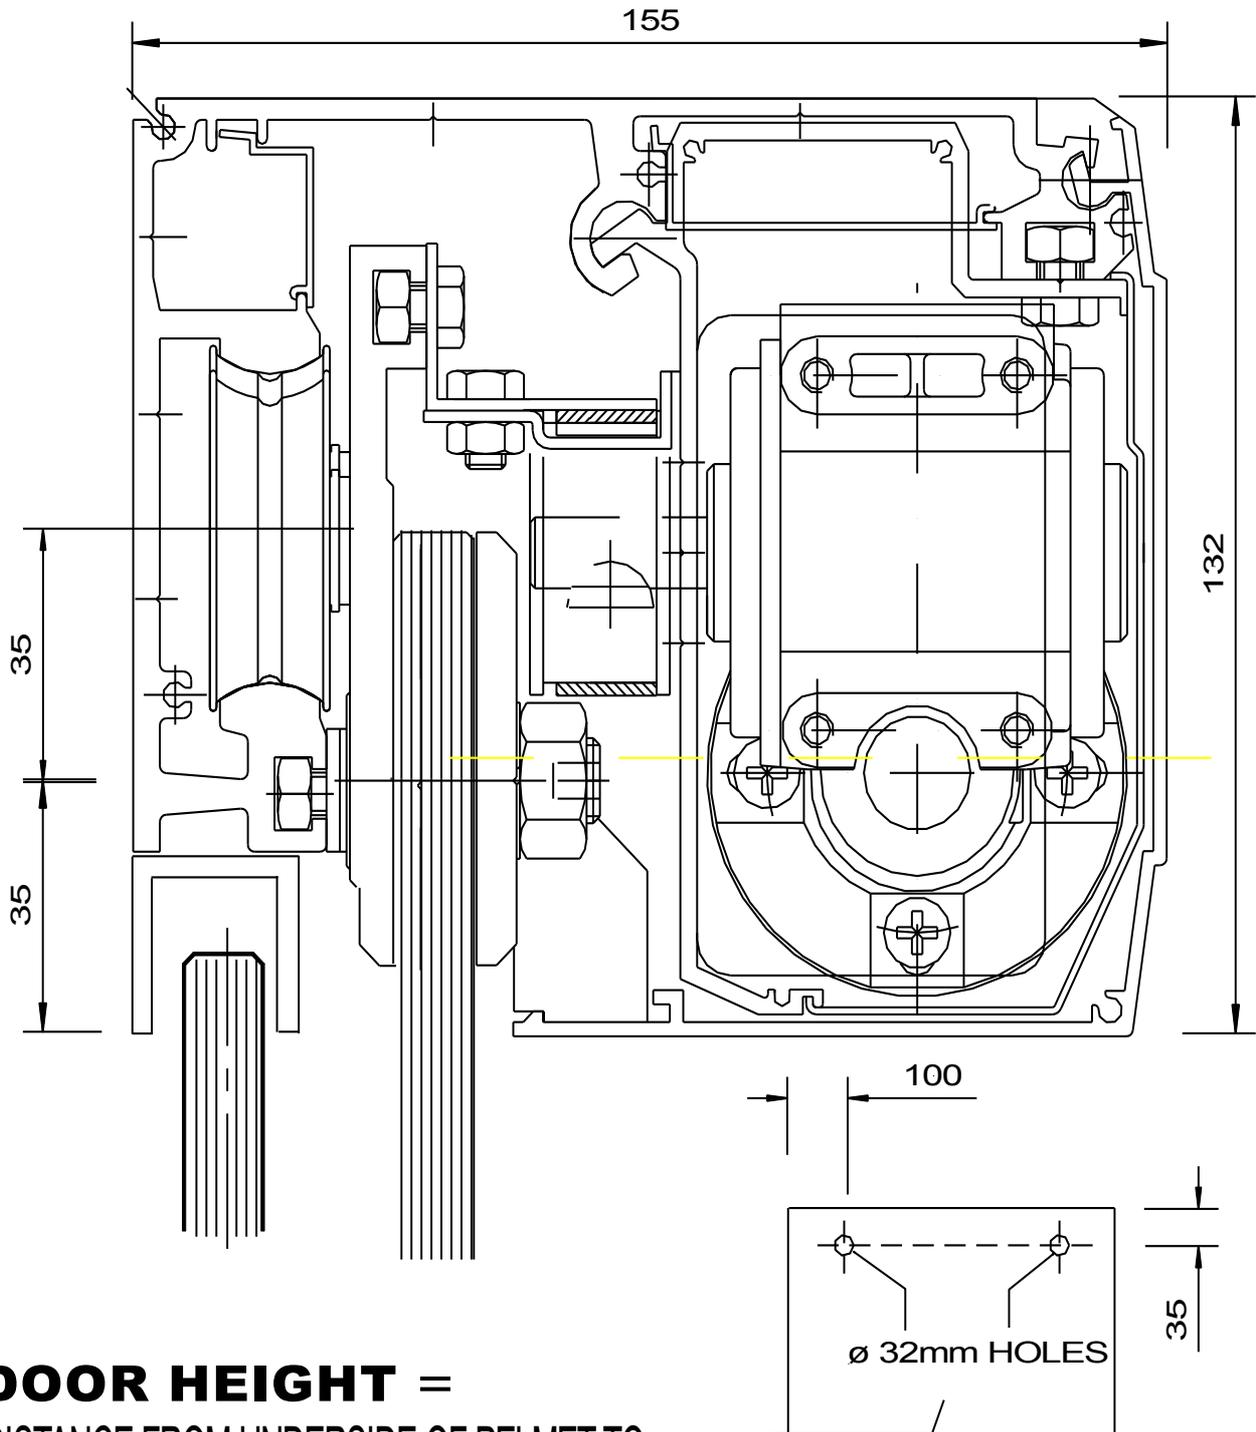

DOOR HEIGHT =
DISTANCE FROM UNDERSIDE OF PELMET TO
HIGHEST FLOOR POINT, +70mm, LESS 10mm
FOR FLOOR CLEARANCE = DOOR HEIGHT

**GLASS DOOR
PREPARATION**

