



ALTAIR MKI 102 LOUVRE IN COMPONENT FORM
Standard Heights

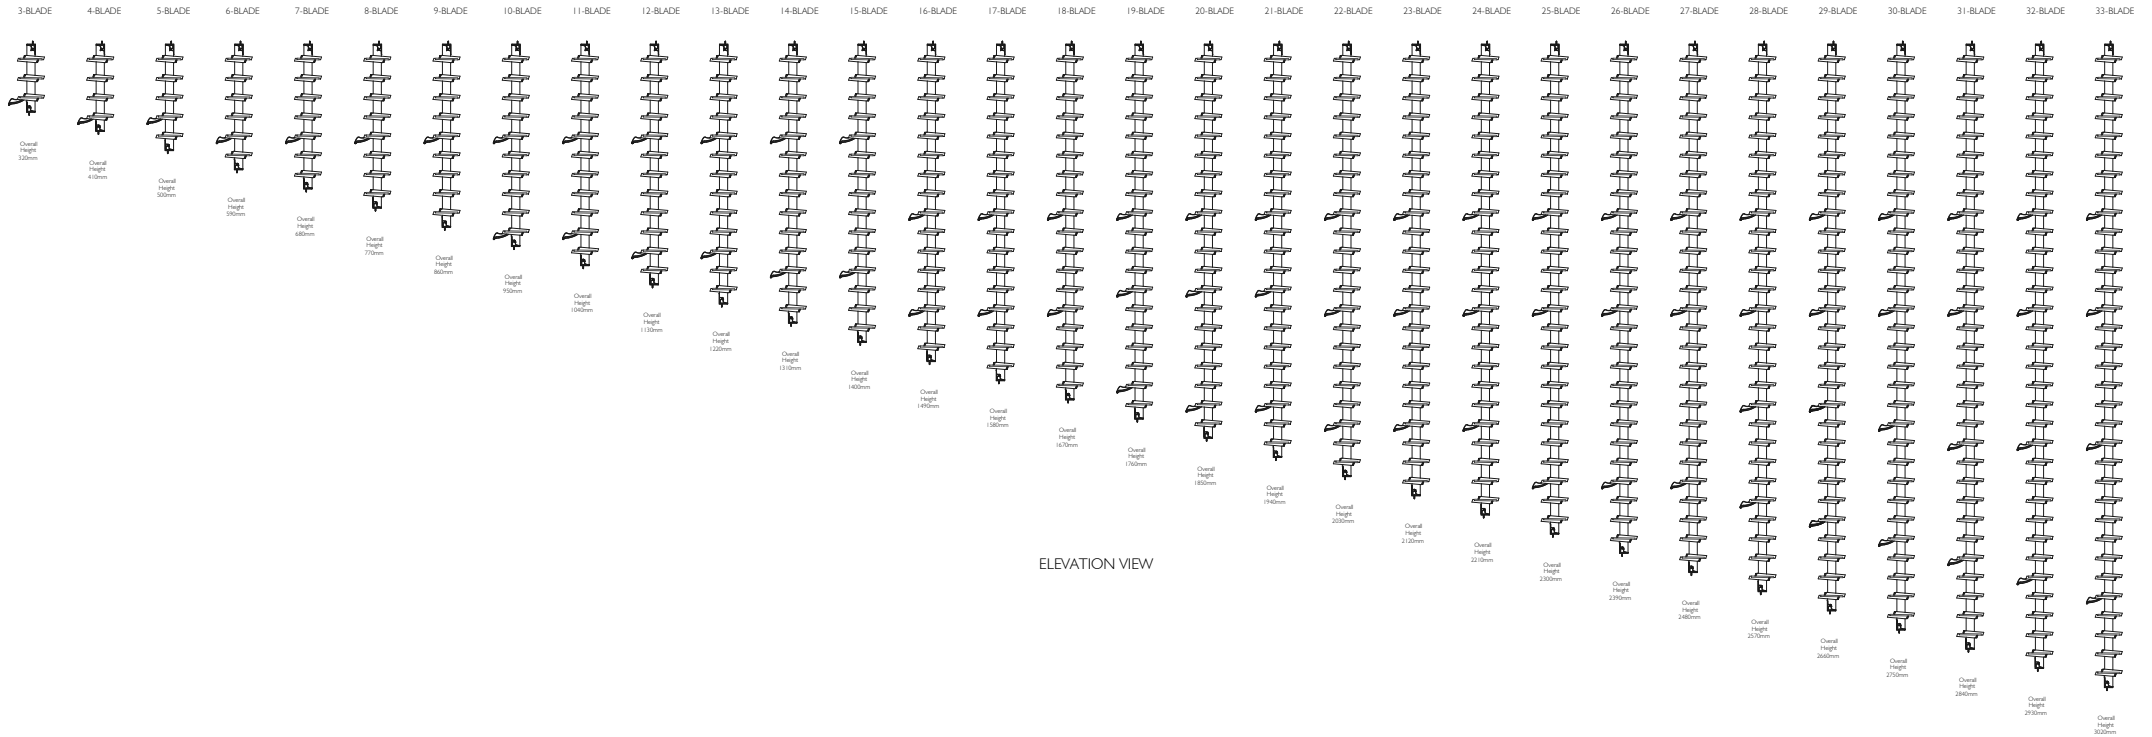

Proprietary and confidential The information contained in this drawing is the sole property of Breezway Australia. Any reproduction in part or as a whole, without the written permission of Breezway Australia is prohibited.	Rev	Description	Approved		Title: Altair MKI 102 Component Form Standard Heights 35 Cambridge Street, Coorparoo QLD 4151, ABN 24 081 897 823		Material:	
	A	Added further information about clip version	By	Date			Finish:	
			A.E	17.3.16			SAP Mat No:	
							Dwg No:	
							Revision A	
Drawn by: D.Oe			Date: 03/08/2010		Scale: 1:1	Sheet 1 of 4		


ALTAIR MKI I02 LOUVRE IN COMPONENT FORM
Off-Standard Heights

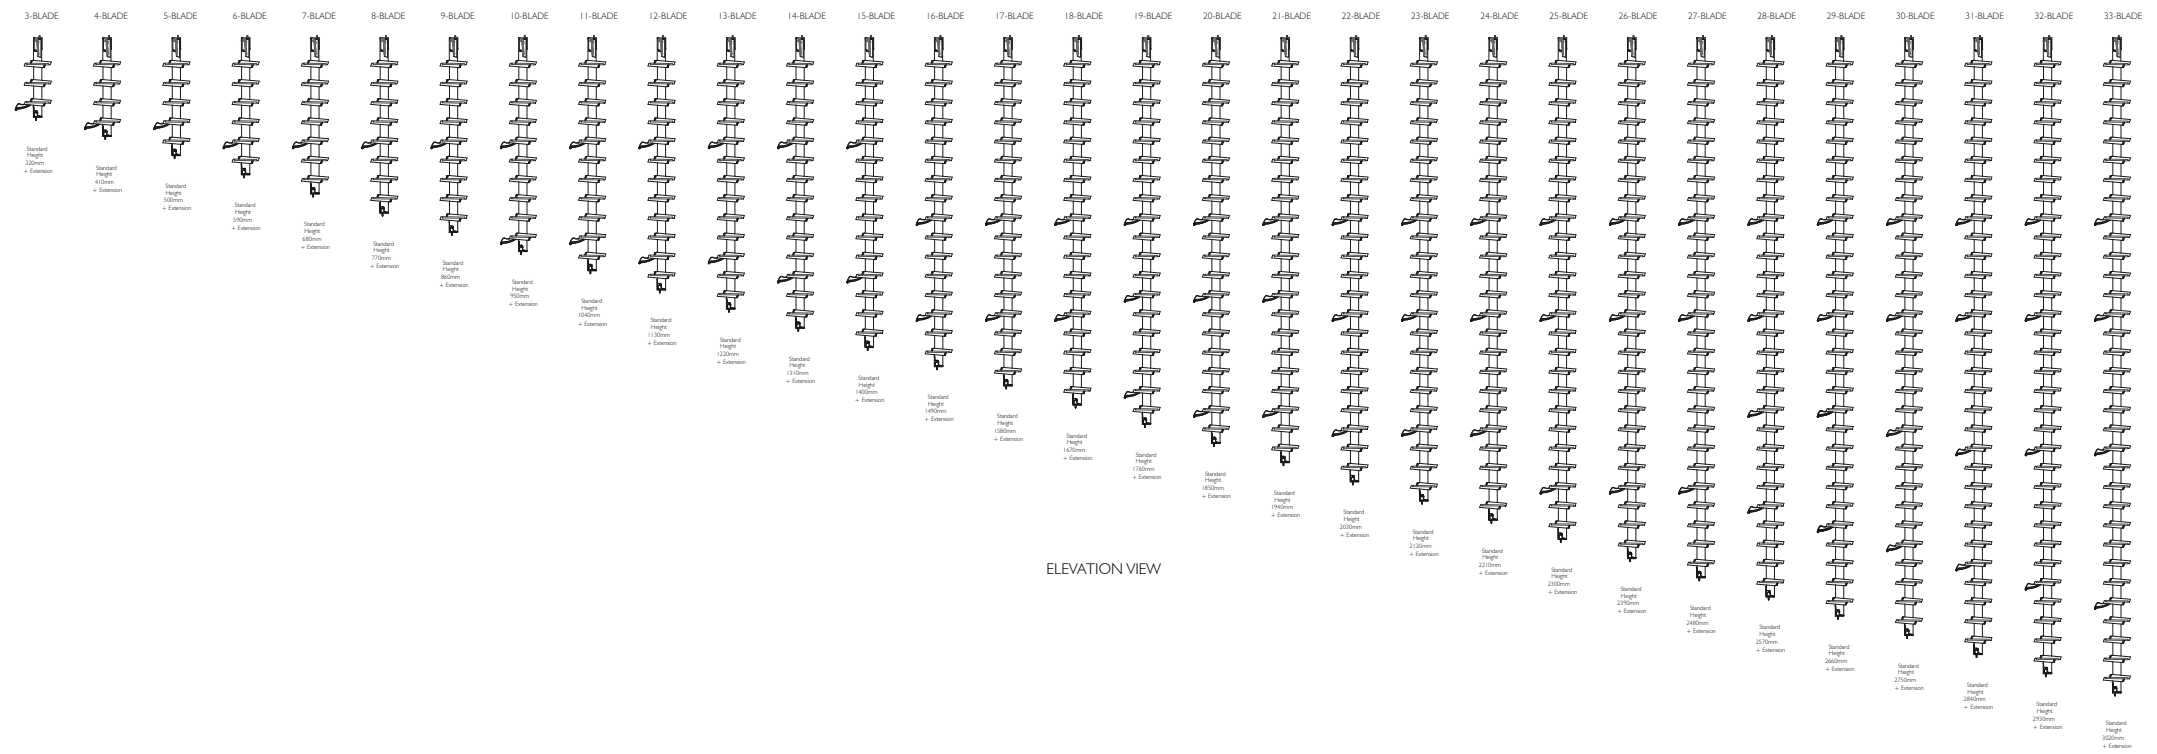


ELEVATION VIEW




Proprietary and confidential The information contained in this drawing is the sole property of Breezway Australia. Any reproduction in part or as a whole, without the written permission of Breezway Australia is prohibited.	Rev	Description	Approved		Title: Altair MKI I02 Component Form Off-Standard Heights 35 Cambridge Street, Coorparoo QLD 4151, ABN 24 081 897 823		Material:	
	A	Added further information about clip version	By	Date			Finish:	
			A.E	17.3.16			SAP Mat No:	
							Dwg No:	
							Revision A	
			Drawn by: D.Oe		Date: 03/08/2010	Scale: 1:1	Sheet 1 of 4	

ALTair MKI 102 LOUVRE IN COMPONENT FORM

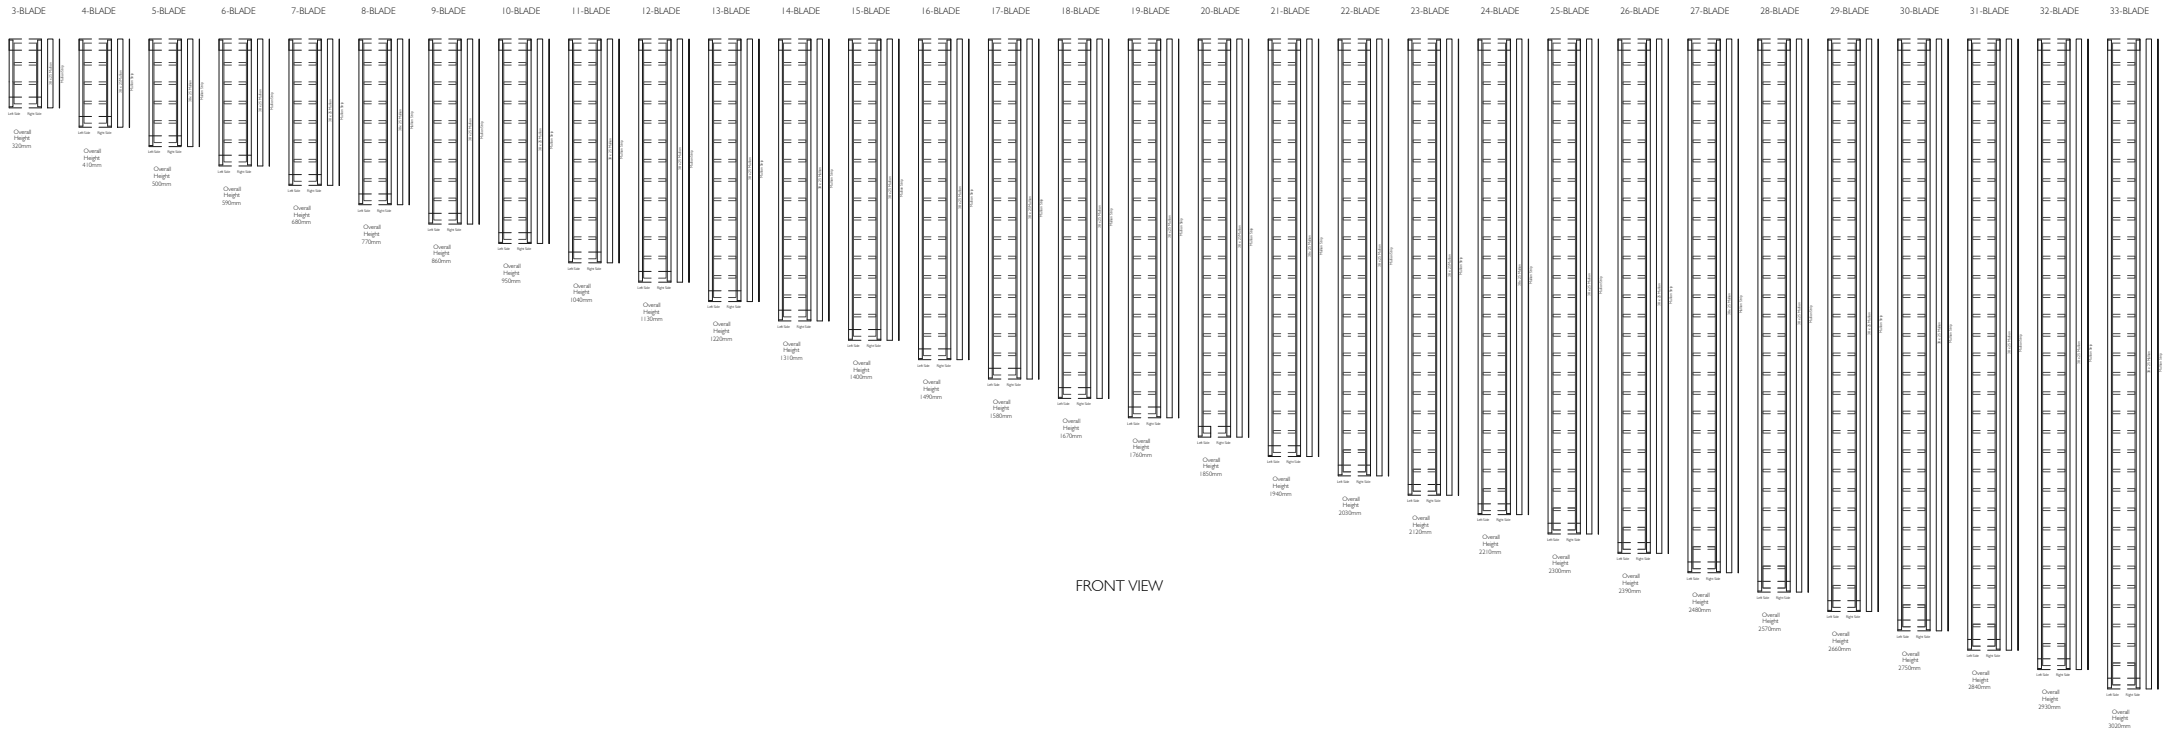




FRONT VIEW

<div>Proprietary and confidential</div> <div>The information contained in this drawing is the sole property of Breezway Australia. Any reproduction in part or as a whole, without the written permission of Breezway Australia is prohibited.</div>	Rev	Description	Approved		Title:				<div> 35 Cambridge Street, Coorparoo QLD 4151, ABN 24 081 897 823</div>		Material:	
	A	Added further information about clip version	By	Date							Finish:	
			A.E	17.3.16	SAP Mat No:							
					Dwg No:							
				Drawn by:	D.Oe	Date:	03/08/2010	Scale:	1:1	Sheet 2 of 4	Revision	A

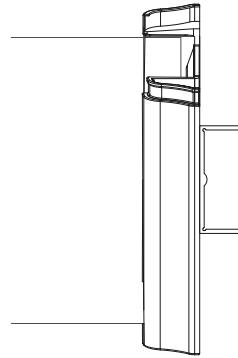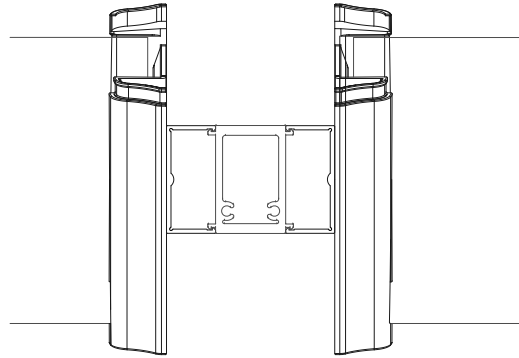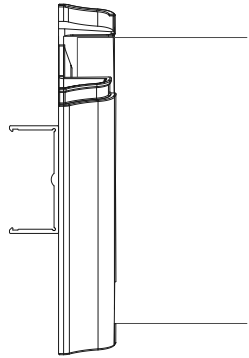

Altair Component Form with 38 x 25 Mullion

Refer to Breezway Product Performance
Warranty for mullion wind ratings.

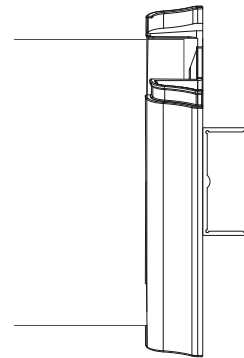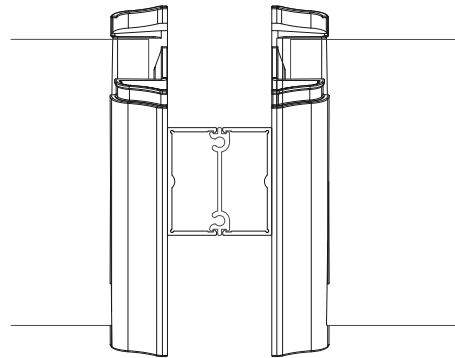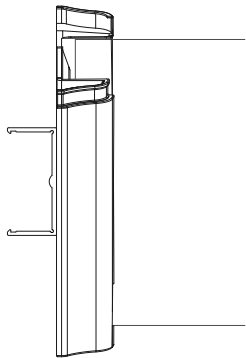

Altair Component Form with Mullion Strip

PLAN VIEW

Proprietary and confidential

The information contained in this drawing is the sole property of Breezway Australia. Any reproduction in part or as a whole, without the written permission of Breezway Australia is prohibited.

Rev	Description	Approved By	Date
A	Added further information about clip version	A.E	17.3.16

Title:

Altair MKI 102 Component Form

breezway

35 Cambridge Street, Coorparoo QLD 4151, ABN 24 081 897 823

Material:

Finish:

SAP Mat No:

Dwg No:


Drawn by: D.Oe Date: 03/08/2010 Scale: 1:1

Sheet 3 of 4

Revision A

Specification

The louvre window shall be Altair MKI 102mm Louvres and weatherstrip, with Altair mullion strip or 38x25 mullion (as applicable) by Breezway – as certified by the Australian Window Association. Fabricated to perform in (Insert applicable N or C rating) Zone to comply with AS2047.

Proprietary and confidential The information contained in this drawing is the sole property of Breezway Australia. Any reproduction in part or as a whole, without the written permission of Breezway Australia is prohibited.	Rev	Description	Approved		Title:				 35 Cambridge Street, Cooparoo QLD 4151, ABN 24 081 897 823		Material:	
	A	Added further information about clip version	By	Date							Finish:	
					SAP Mat No:							
					Dwg No:							
			Drawn by:	D.Oe	Date:	03/08/2010	Scale:	1:1	Sheet 4 of 4	Revision	A	