

# KEY-NIRRVANA



*We bring Architects Imagination to Life*


[www.KeystoneLinings.com.au](http://www.KeystoneLinings.com.au)



# SLOTTED OPTIONS


Armada Arndale Shopping Centre

KEYSTONE LINING offers a range of six standard patterns to choose from to suit your aesthetic and acoustic requirement. Consult the team at [KEYSTONE LINING](#) for further information.

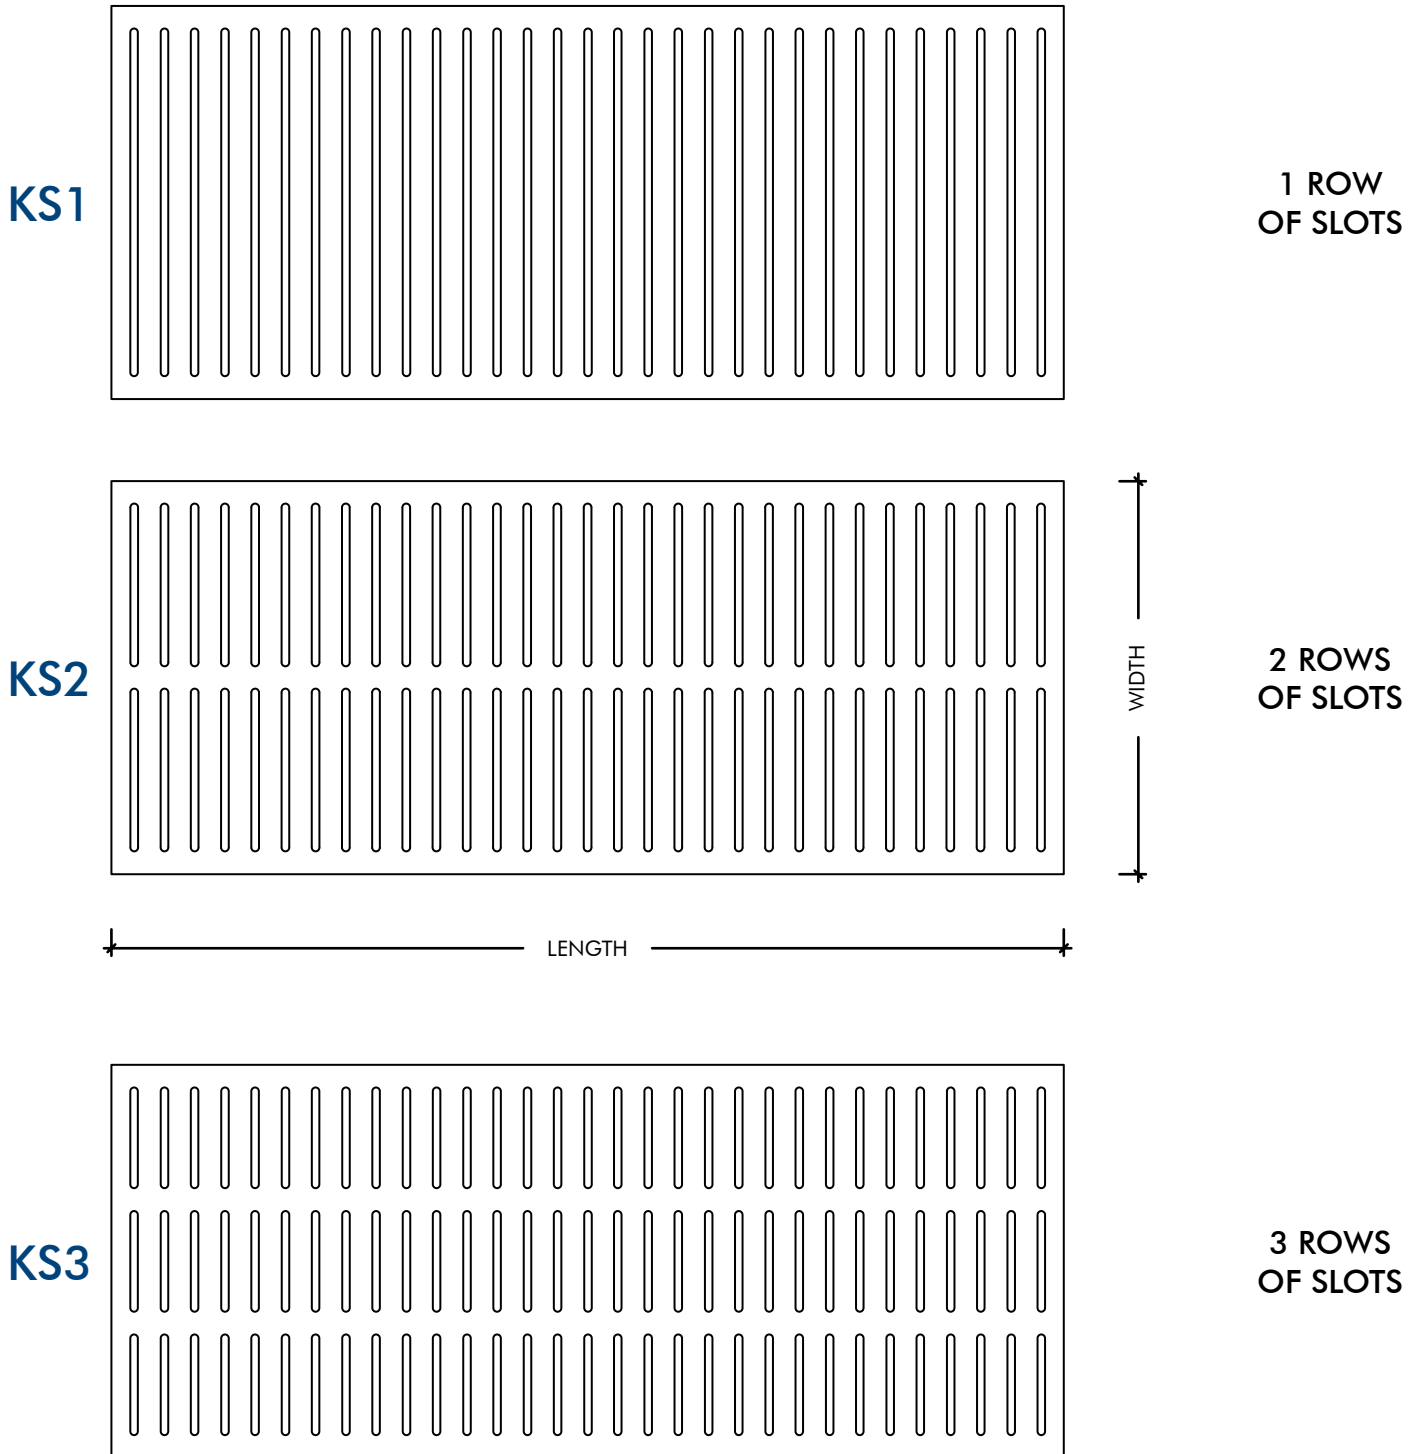

WHERE APPLICABLE GRAIN DIRECTION ALONG THE LENGTH OF PANELS.

KEYSTONE LINING offers a range of six standard patterns to choose from to suit your aesthetic and acoustic requirement. Consult the team at [KEYSTONE LINING](#) for further information.

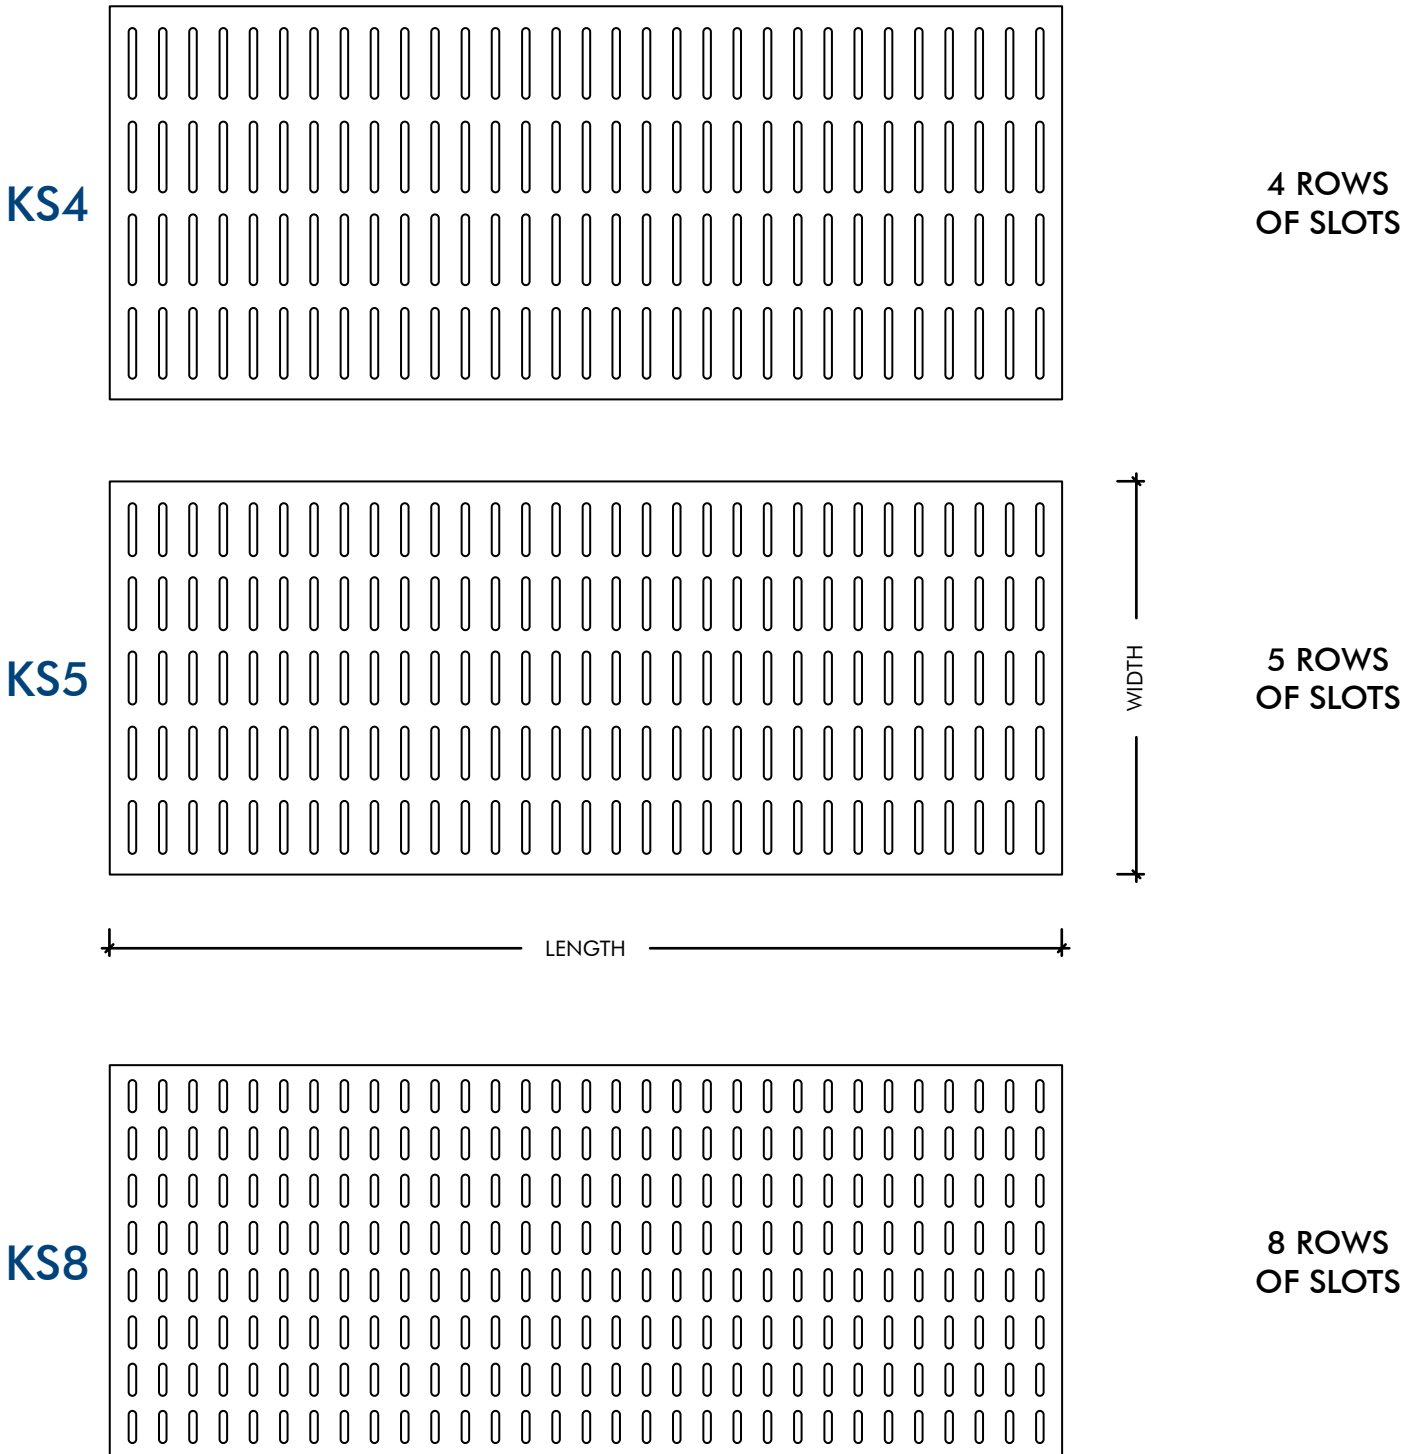

WHERE APPLICABLE GRAIN DIRECTION ALONG THE LENGTH OF PANELS.


# KEY-NIRVANA

## SLOTTED OPTIONS - KS2/40/G


LEGEND	
A	PANEL LENGTH
B	PANEL WIDTH
C	BORDER IN LENGTH
D	BORDER IN WIDTH
E	SLOTTING SIZE IN LENGTH
F	SLOTTING SIZE IN WIDTH
G	SLOTS WIDTH
H	WEBB WIDTH

KEY INFORMATION	
PATTERN	KS2
LAYOUT TYPE	2 ROWS
SPACING	40mm
BORDER	25mm NOMINAL

SLOTTING / PERCENTAGE OF OPEN AREA						
SLOT SIZE (mm)	8	9	10	12	13	-
OPEN AREA (%)	19.2	21.6	23.9	28.6	30.9	-

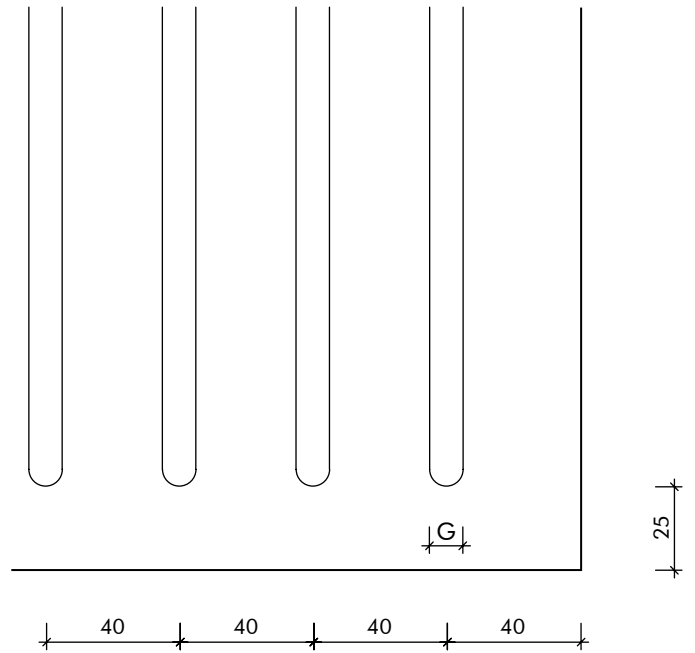


**02** SLOTTING DETAIL  
Scale - NTS

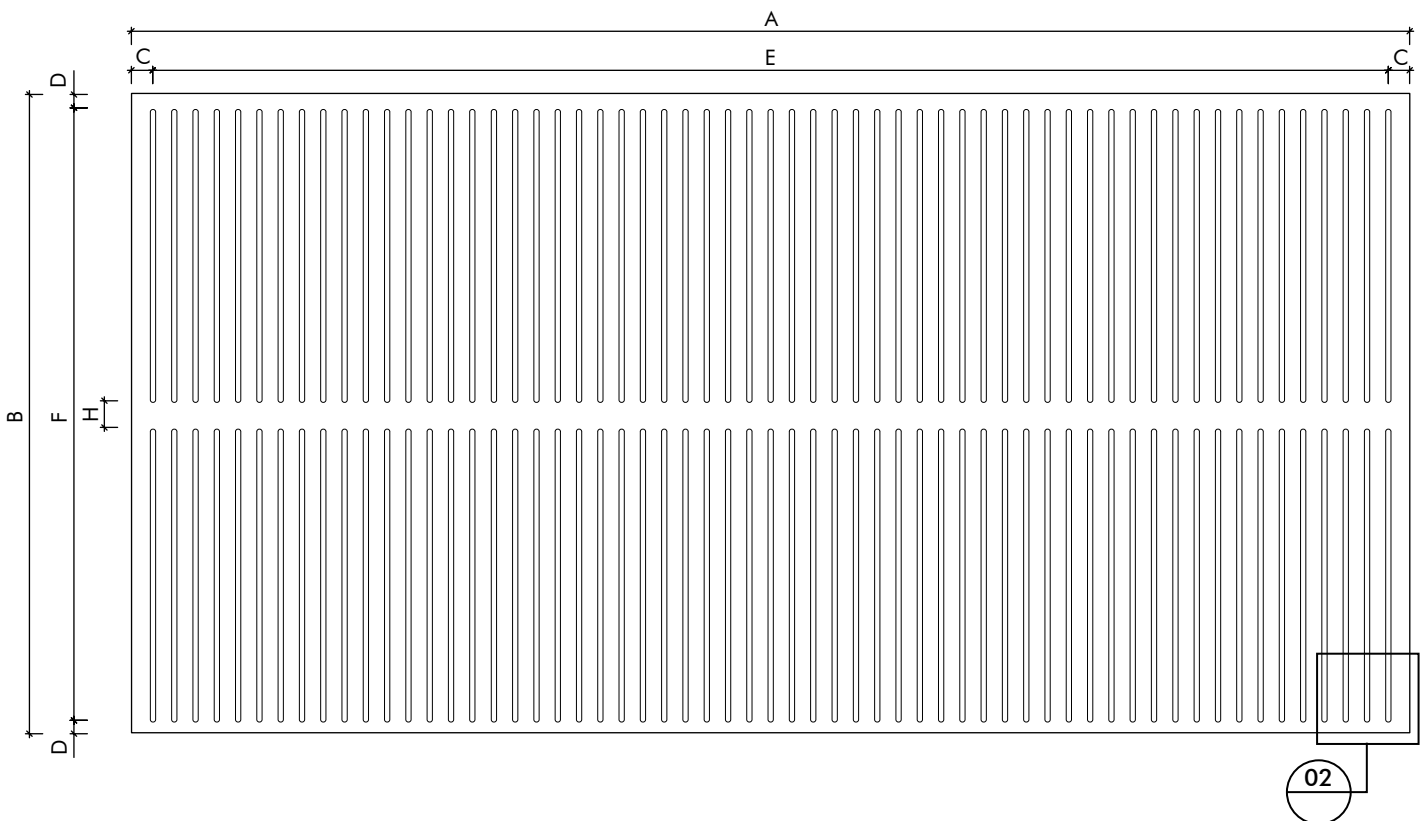


LEGEND	
A	PANEL LENGTH
B	PANEL WIDTH
C	BORDER IN LENGTH
D	BORDER IN WIDTH
E	SLOTTING SIZE IN LENGTH
F	SLOTTING SIZE IN WIDTH
G	SLOTS WIDTH
H	WEBB WIDTH

KEY INFORMATION	
PATTERN	KS3
LAYOUT TYPE	3 ROWS
SPACING	40mm
BORDER	25mm NOMINAL

SLOTTING / PERCENTAGE OF OPEN AREA						
SLOT SIZE (mm)	8	9	10	12	13	15
OPEN AREA (%)	18.3	20.5	22.8	27.2	29.4	33.8

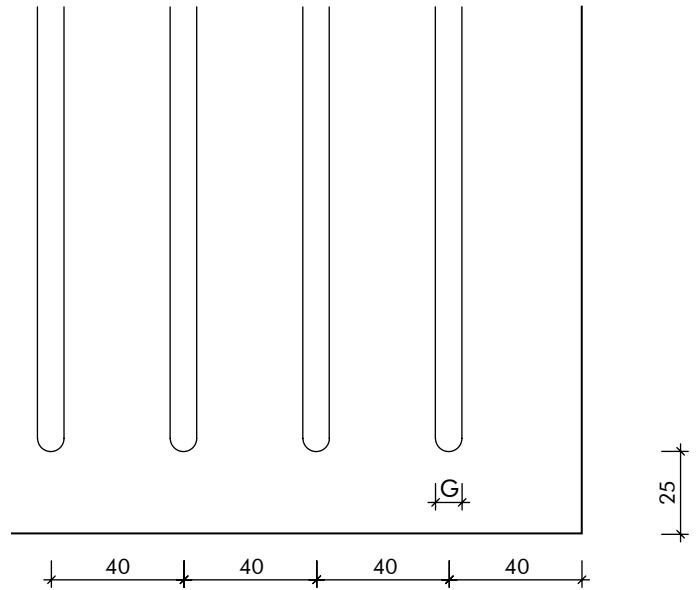


02 SLOTTING DETAIL  
Scale - NTS

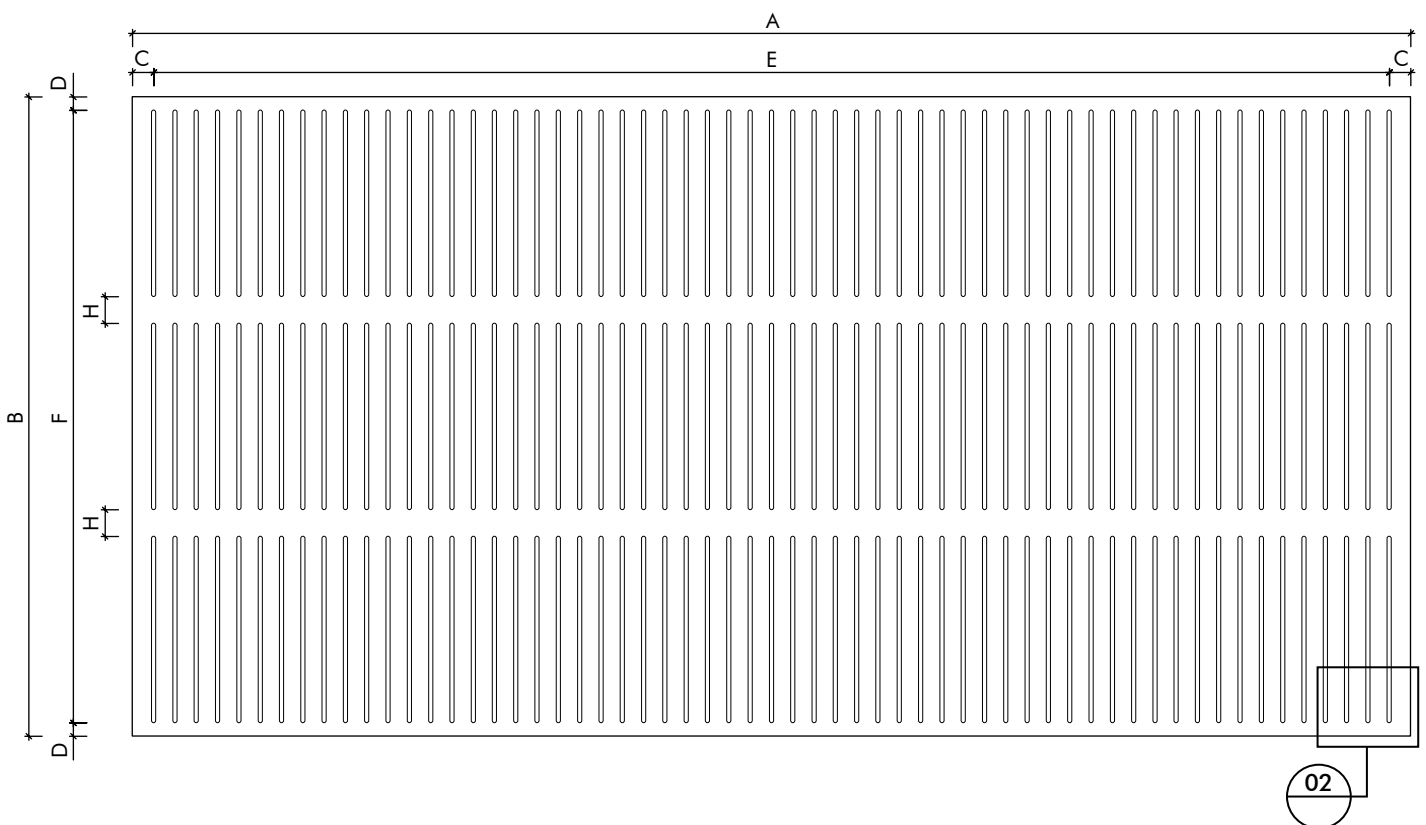


LEGEND	
A	PANEL LENGTH
B	PANEL WIDTH
C	BORDER IN LENGTH
D	BORDER IN WIDTH
E	SLOTTING SIZE IN LENGTH
F	SLOTTING SIZE IN WIDTH
G	SLOTS WIDTH
H	WEBB WIDTH

KEY INFORMATION	
PATTERN	KS4
LAYOUT TYPE	4 ROWS
SPACING	40mm
BORDER	25mm NOMINAL

SLOTTING / PERCENTAGE OF OPEN AREA						
SLOT SIZE (mm)	8	9	10	13	15	-
OPEN AREA (%)	17.4	19.5	21.6	28.0	32.1	-

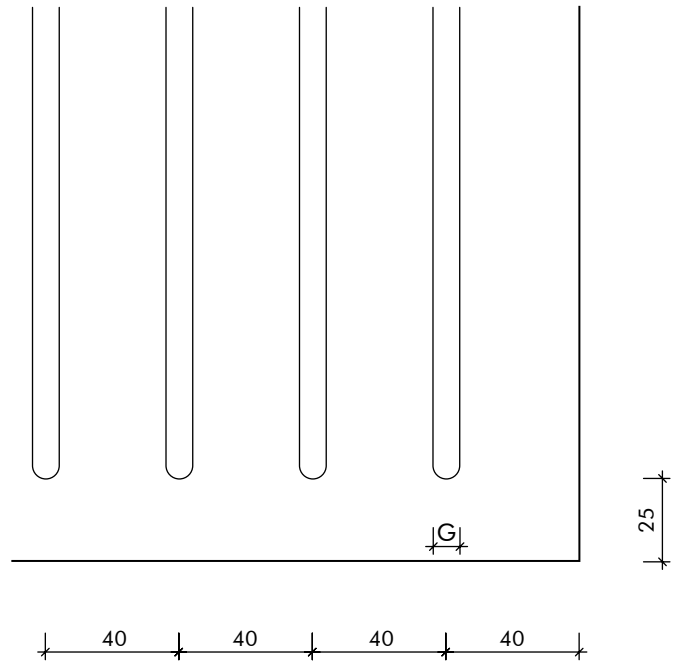

**02** SLOTTING DETAIL  
Scale - NTS

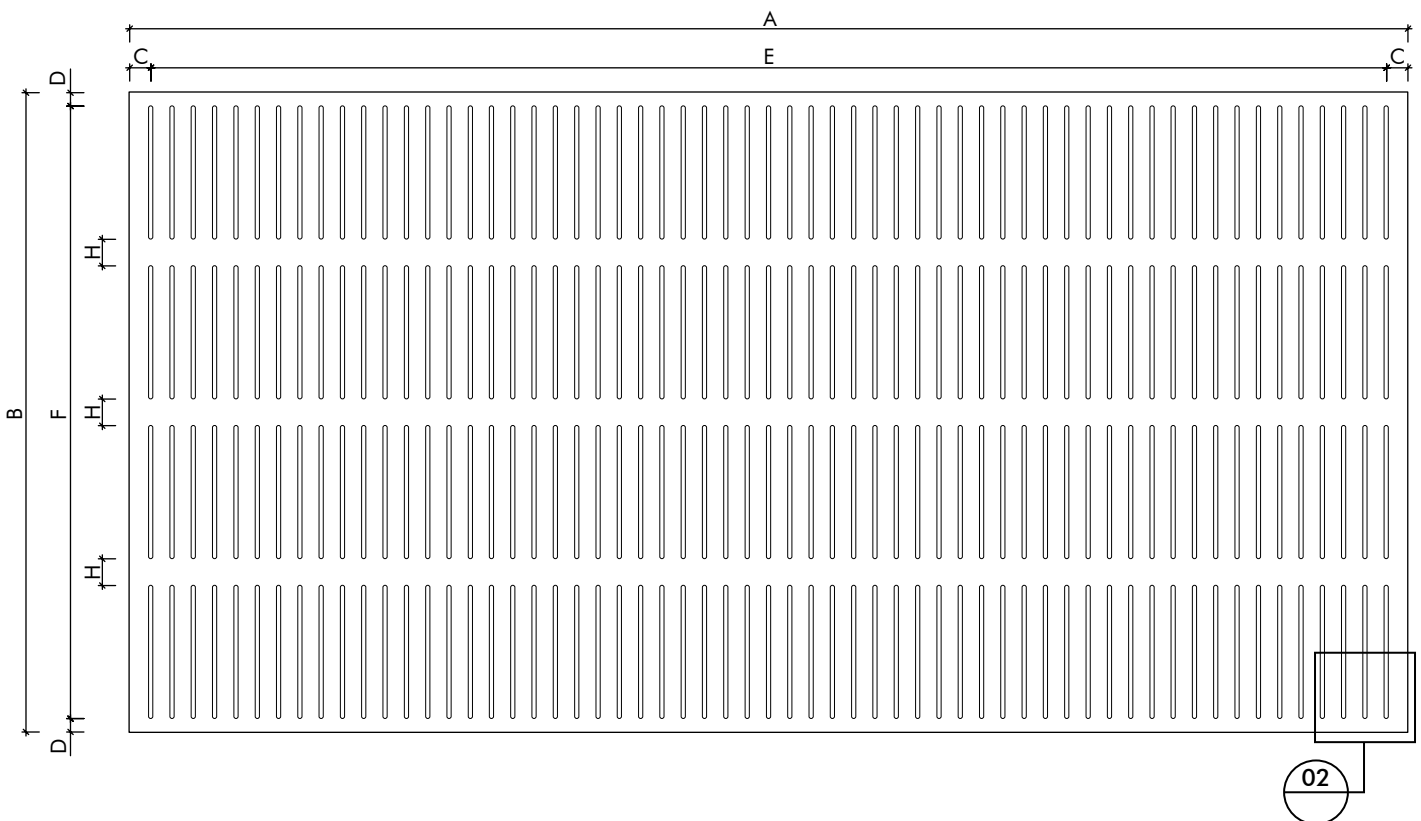


# KEY-NIRVANA

## SLOTTED OPTIONS - KS5/40/G


LEGEND	
A	PANEL LENGTH
B	PANEL WIDTH
C	BORDER IN LENGTH
D	BORDER IN WIDTH
E	SLOTTING SIZE IN LENGTH
F	SLOTTING SIZE IN WIDTH
G	SLOTS WIDTH
H	WEBB WIDTH

KEY INFORMATION	
PATTERN	KS5
LAYOUT TYPE	5 ROWS
SPACING	40mm
BORDER	25mm NOMINAL

SLOTTING / PERCENTAGE OF OPEN AREA						
SLOT SIZE (mm)	8	9	10	13	-	-
OPEN AREA (%)	16.5	18.5	20.5	26.5	-	-

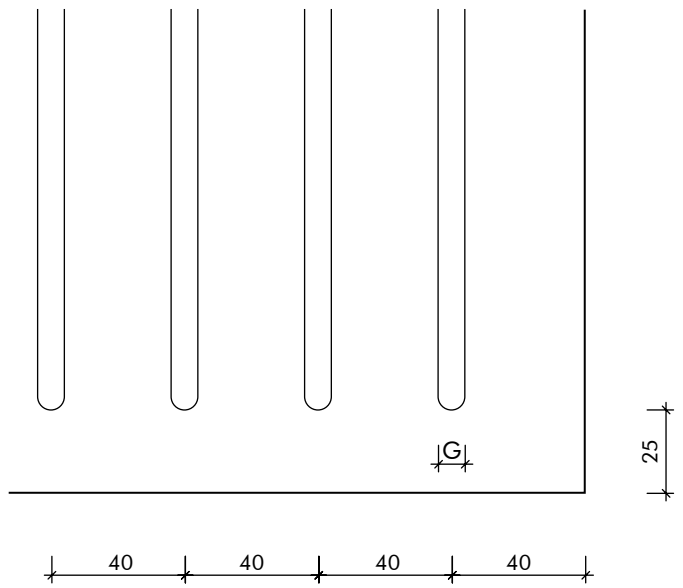

02 SLOTTING DETAIL  
Scale - NTS

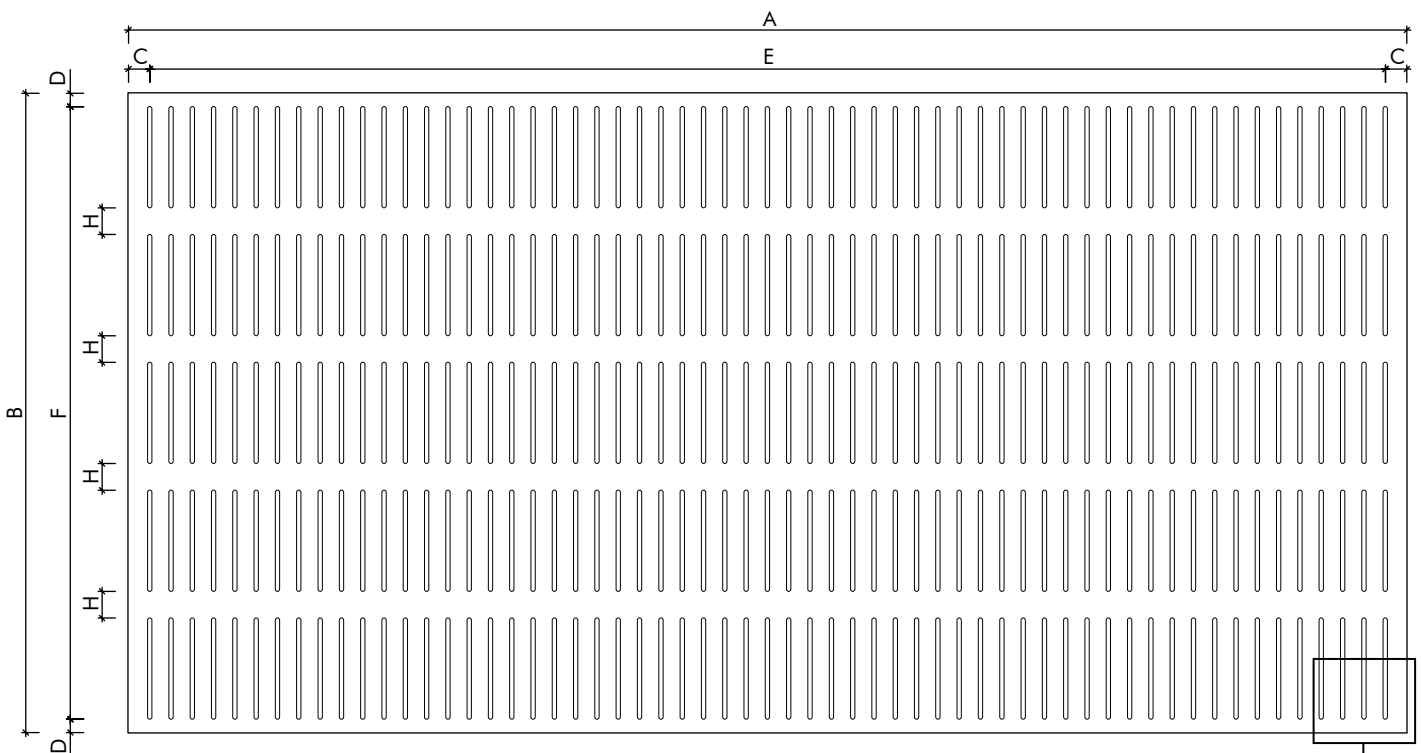

02




# KEY-NIRVANA

## SLOTTED OPTIONS - KS8/40/G


LEGEND	
A	PANEL LENGTH
B	PANEL WIDTH
C	BORDER IN LENGTH
D	BORDER IN WIDTH
E	SLOTTING SIZE IN LENGTH
F	SLOTTING SIZE IN WIDTH
G	SLOTS WIDTH
H	WEBB WIDTH

KEY INFORMATION	
PATTERN	KS8
LAYOUT TYPE	8 ROWS
SPACING	40mm
BORDER	25mm NOMINAL

SLOTTING / PERCENTAGE OF OPEN AREA						
SLOT SIZE (mm)	8	9	10	13	-	-
OPEN AREA (%)	13.8	15.4	17.1	22.0	-	-

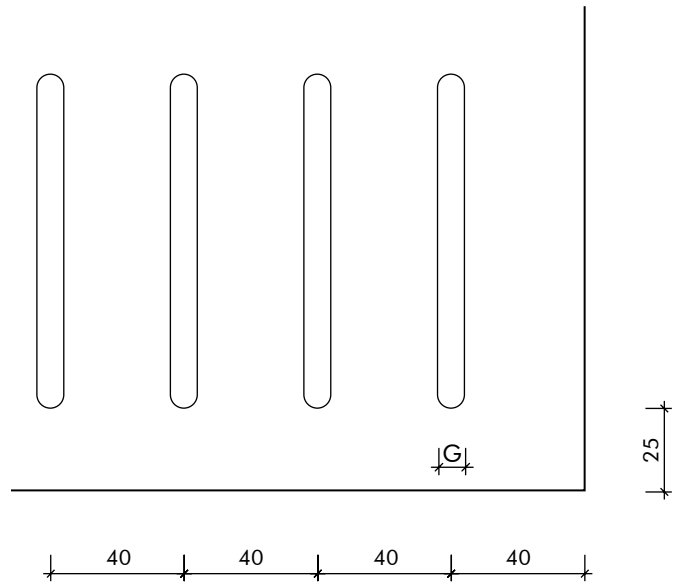

**02** SLOTTING DETAIL  
Scale - NTS

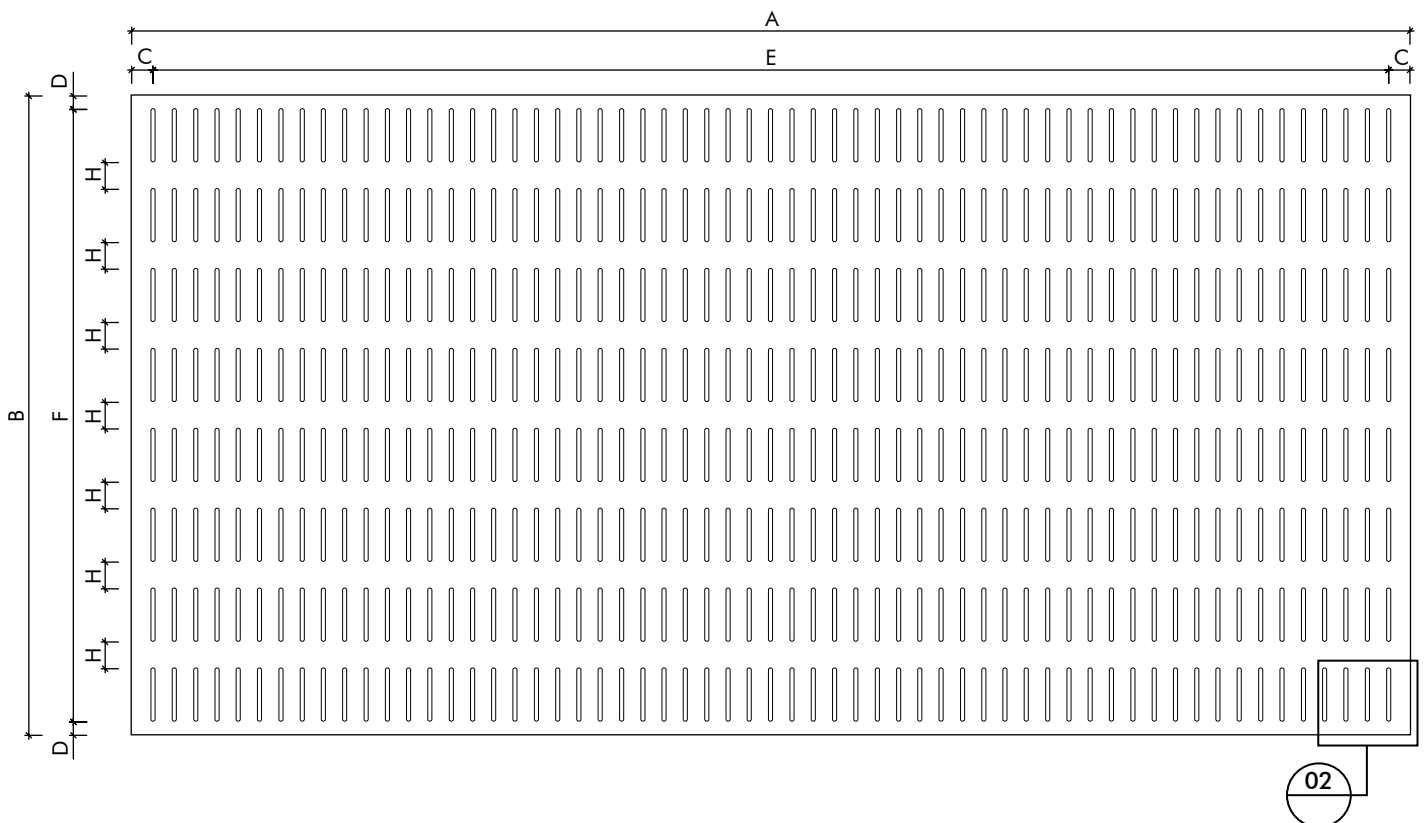

303 LA TROBE STREET



CARPE DIEM HOUSEBOAT



ROYAL COMMISSION OFFICE



CABRA COLLEGE



ARMADA ARNDALE SHOPPING CENTRE



EDGE CHURCH REYNELLA



THE HEIGHTS SCHOOL





Level 1, 7-8 Davis Road,  
Wetherill Park, NSW 2164  
02 9604 8813  
[www.KeystoneLinings.com.au](http://www.KeystoneLinings.com.au)