

KEY-KOMPRESS



KEYSTONE
LININGS & ACOUSTICS



We bring Architects Imagination to Life


www.KeystoneLinings.com.au



SLOTTED OPTIONS

Highett Early Learning Centre

KEYSTONE LINING offers a range of six standard patterns to choose from to suit your aesthetic and acoustic requirement. Consult the team at [KEYSTONE LINING](#) for further information.

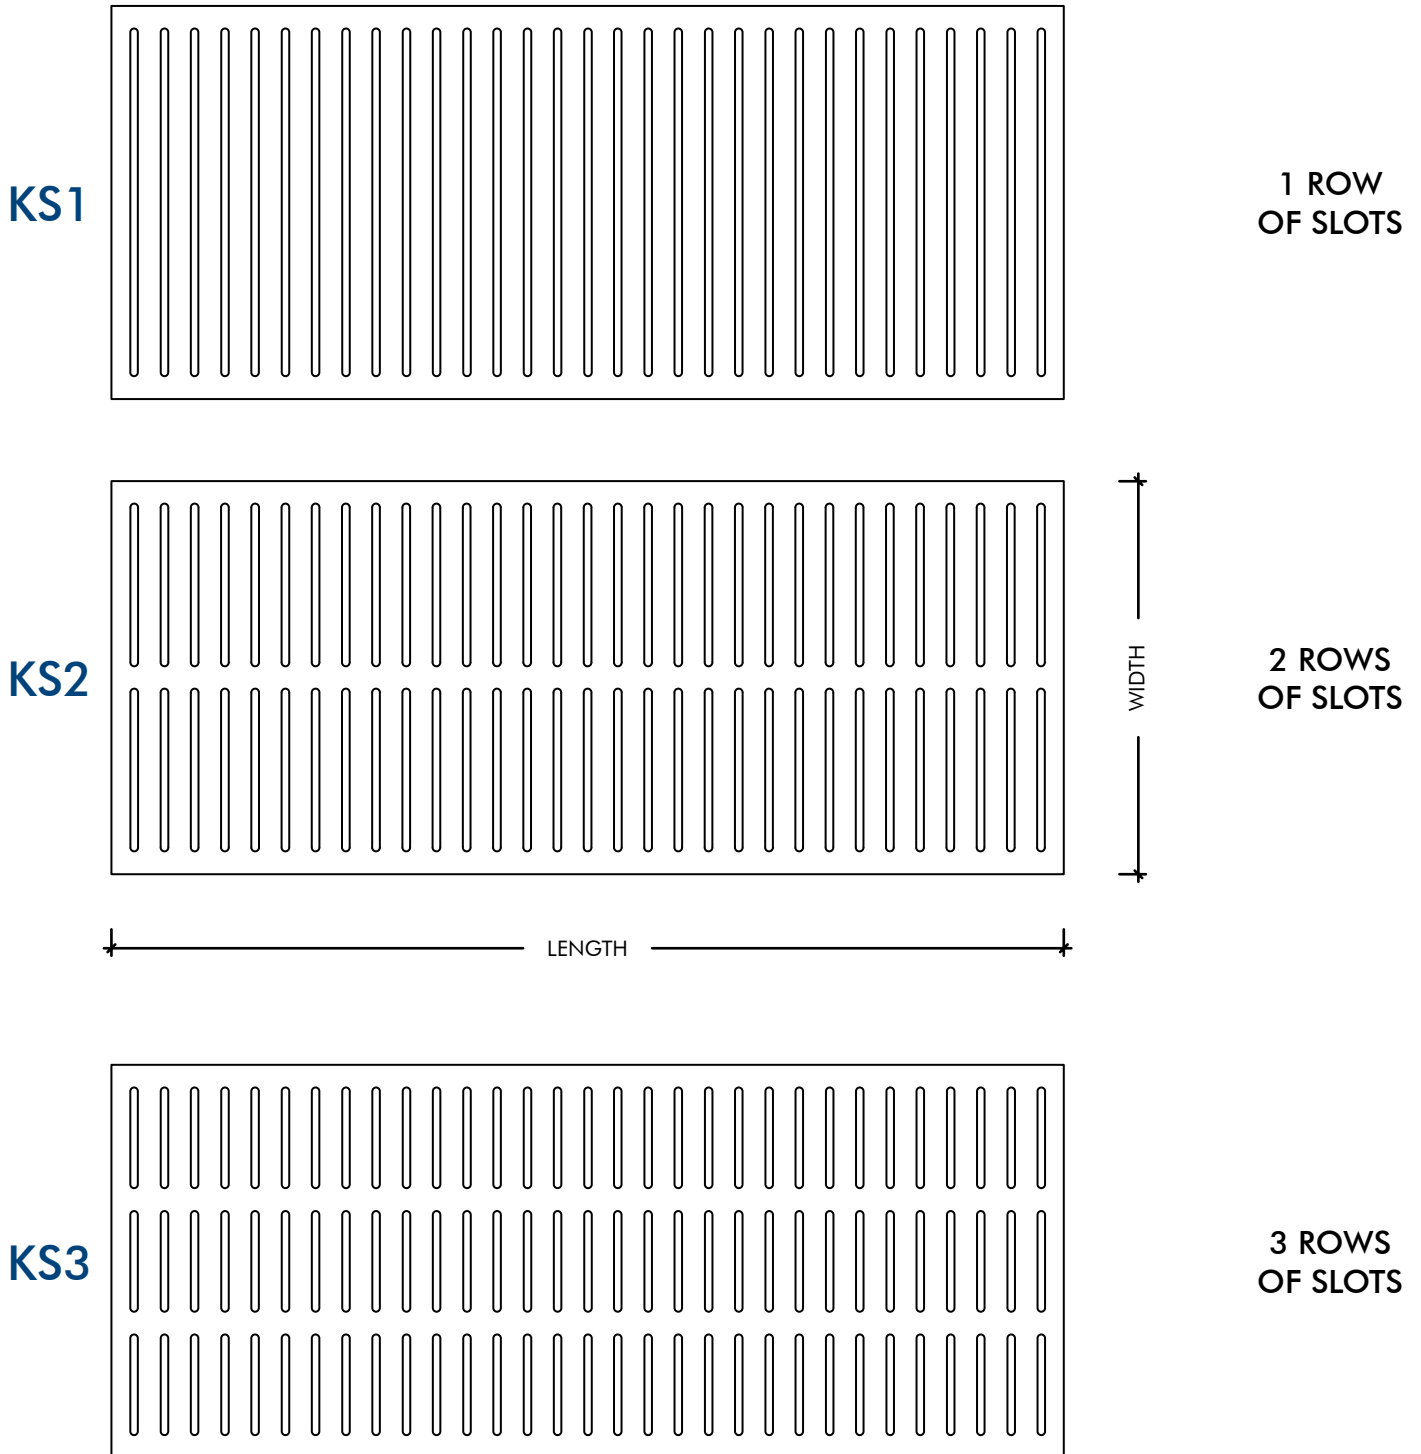




WHERE APPLICABLE GRAIN DIRECTION ALONG THE LENGTH OF PANELS.

KEY-KOMPRESS

SLOTTED OPTIONS



KEYSTONE LINING offers a range of six standard patterns to choose from to suit your aesthetic and acoustic requirement. Consult the team at [KEYSTONE LINING](http://www.KeystoneLinings.com.au) for further information.

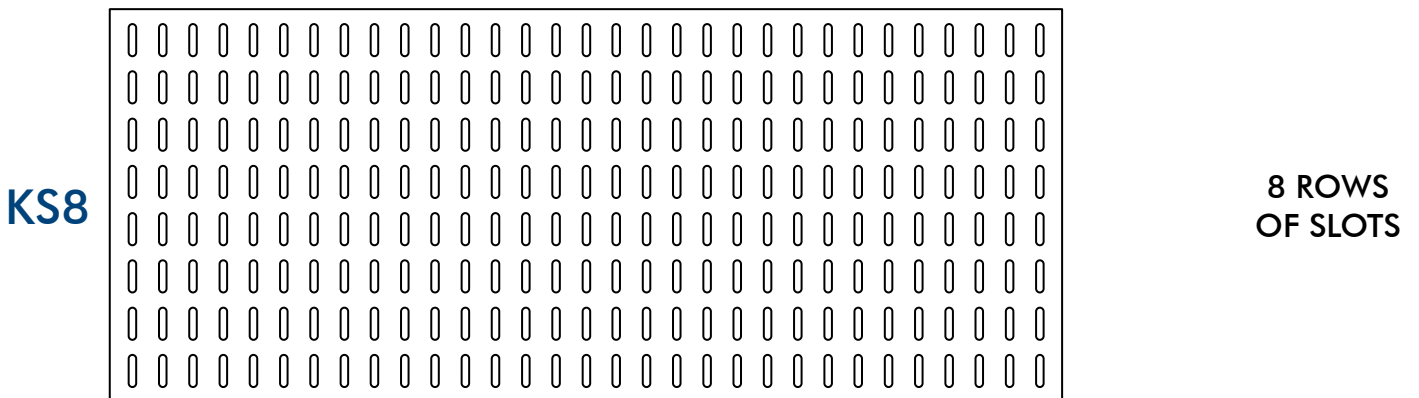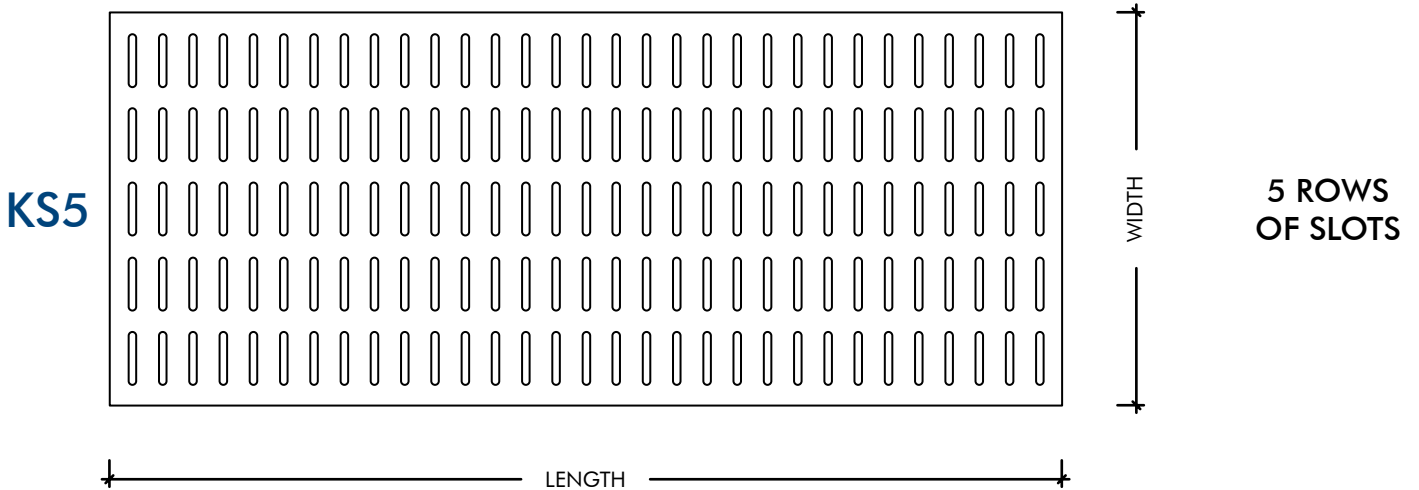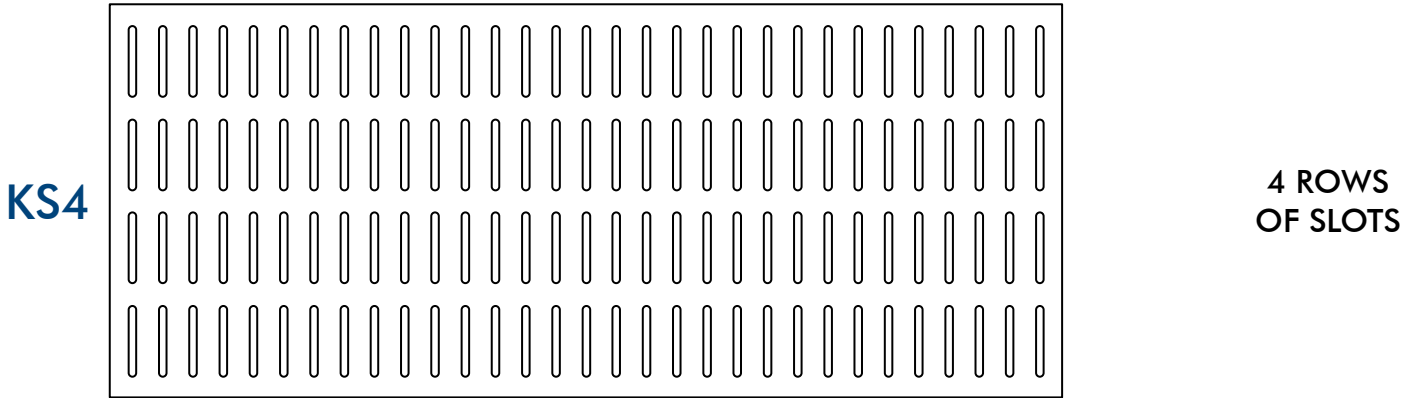

WHERE APPLICABLE GRAIN DIRECTION ALONG THE LENGTH OF PANELS.


KEY-KOMPRESS

SLOTTED OPTIONS - KS2/40/G


LEGEND	
A	PANEL LENGTH
B	PANEL WIDTH
C	BORDER IN LENGTH
D	BORDER IN WIDTH
E	SLOTTING SIZE IN LENGTH
F	SLOTTING SIZE IN WIDTH
G	SLOTS WIDTH
H	WEBB WIDTH

KEY INFORMATION	
PATTERN	KS2
LAYOUT TYPE	2 ROWS
SPACING	40mm
BORDER	50mm NOMINAL

SLOTTING / PERCENTAGE OF OPEN AREA						
SLOT SIZE (mm)	9	10	12	13	-	-
OPEN AREA (%)	21.5	23.9	28.5	30.9	-	-

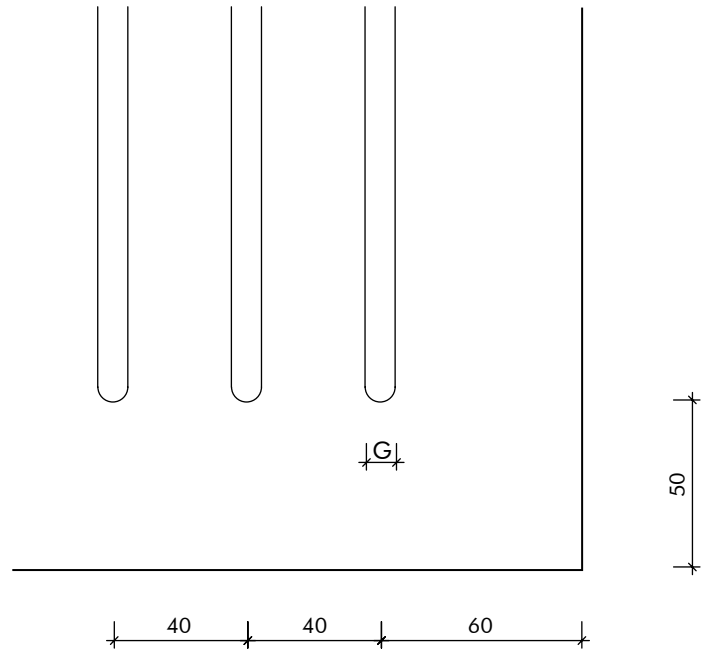

02 SLOTTING DETAIL
Scale - NTS

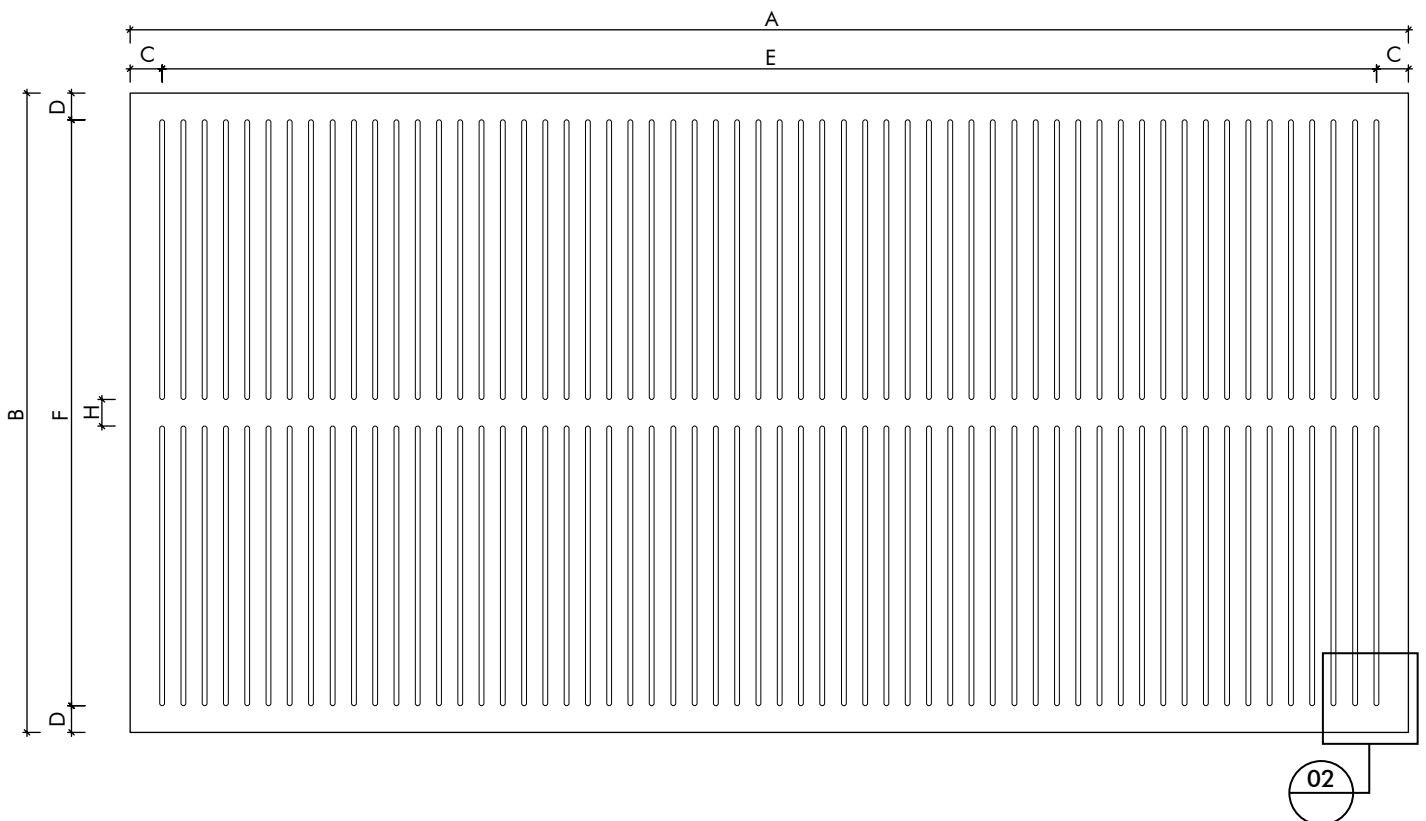


KEY-KOMPRESS

SLOTTED OPTIONS - KS3/40/G


LEGEND	
A	PANEL LENGTH
B	PANEL WIDTH
C	BORDER IN LENGTH
D	BORDER IN WIDTH
E	SLOTTING SIZE IN LENGTH
F	SLOTTING SIZE IN WIDTH
G	SLOTS WIDTH
H	WEBB WIDTH

KEY INFORMATION	
PATTERN	KS3
LAYOUT TYPE	3 ROWS
SPACING	40mm
BORDER	50mm NOMINAL

SLOTTING / PERCENTAGE OF OPEN AREA						
SLOT SIZE (mm)	9	10	12	13	15	-
OPEN AREA (%)	20.4	22.7	27.1	29.3	33.7	-

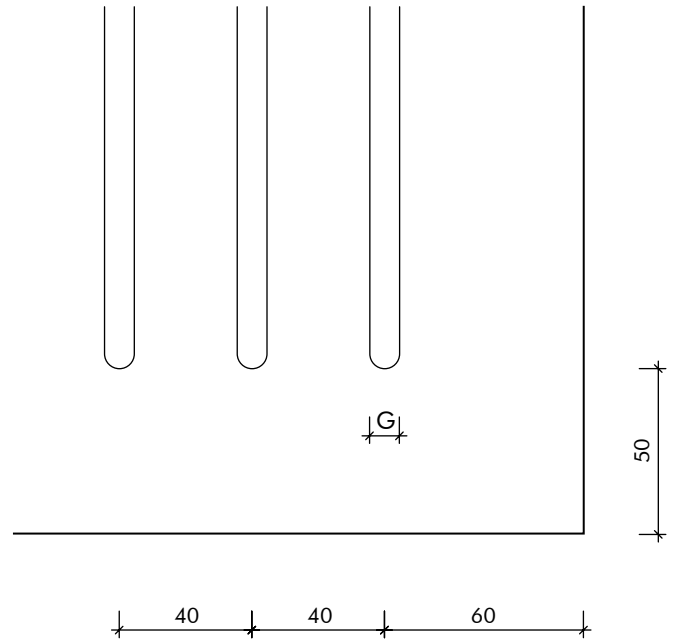

02 SLOTTING DETAIL
Scale - NTS

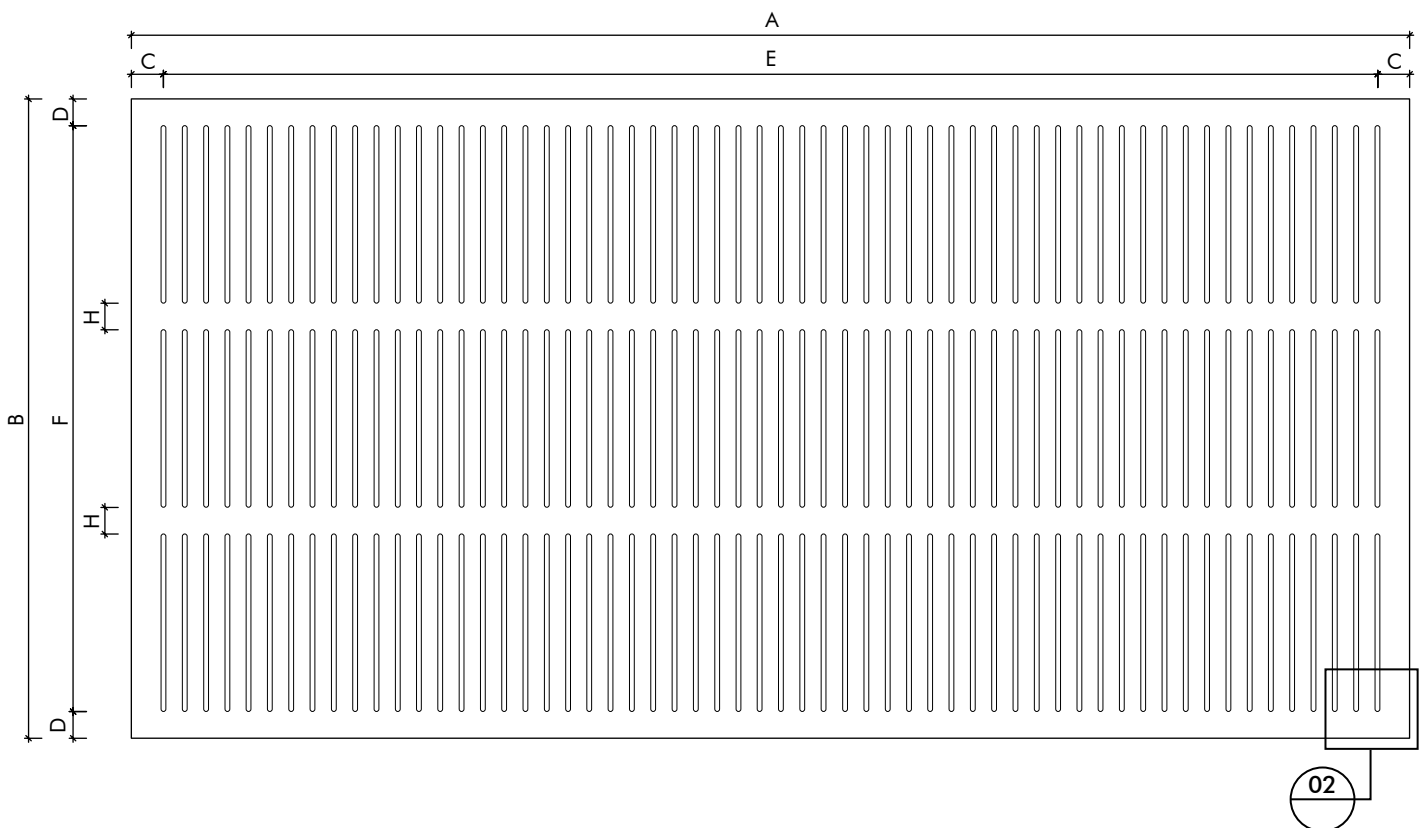


KEY-KOMPRESS

SLOTTED OPTIONS - KS4/40/G


LEGEND	
A	PANEL LENGTH
B	PANEL WIDTH
C	BORDER IN LENGTH
D	BORDER IN WIDTH
E	SLOTTING SIZE IN LENGTH
F	SLOTTING SIZE IN WIDTH
G	SLOTS WIDTH
H	WEBB WIDTH

KEY INFORMATION	
PATTERN	KS4
LAYOUT TYPE	4 ROWS
SPACING	40mm
BORDER	50mm NOMINAL

SLOTTING / PERCENTAGE OF OPEN AREA						
SLOT SIZE (mm)	9	10	13	15	-	-
OPEN AREA (%)	19.4	21.5	27.7	31.9	-	-

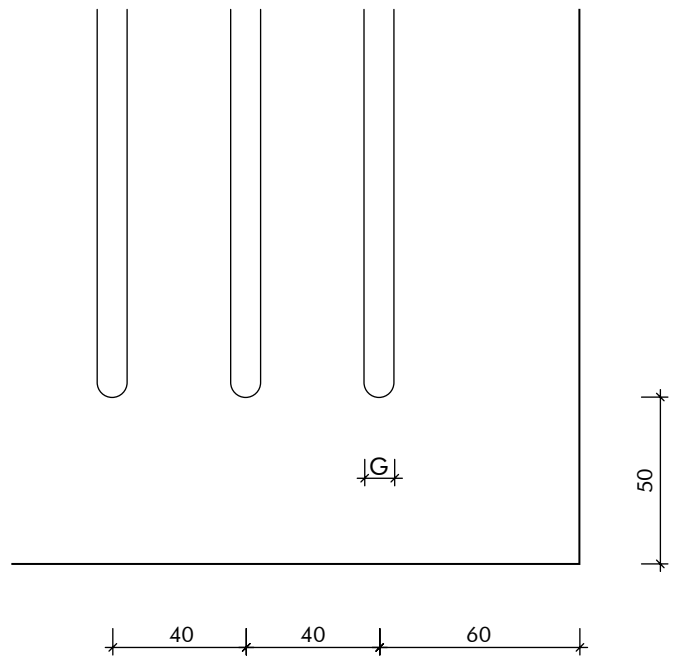


02 SLOTTING DETAIL
Scale - NTS

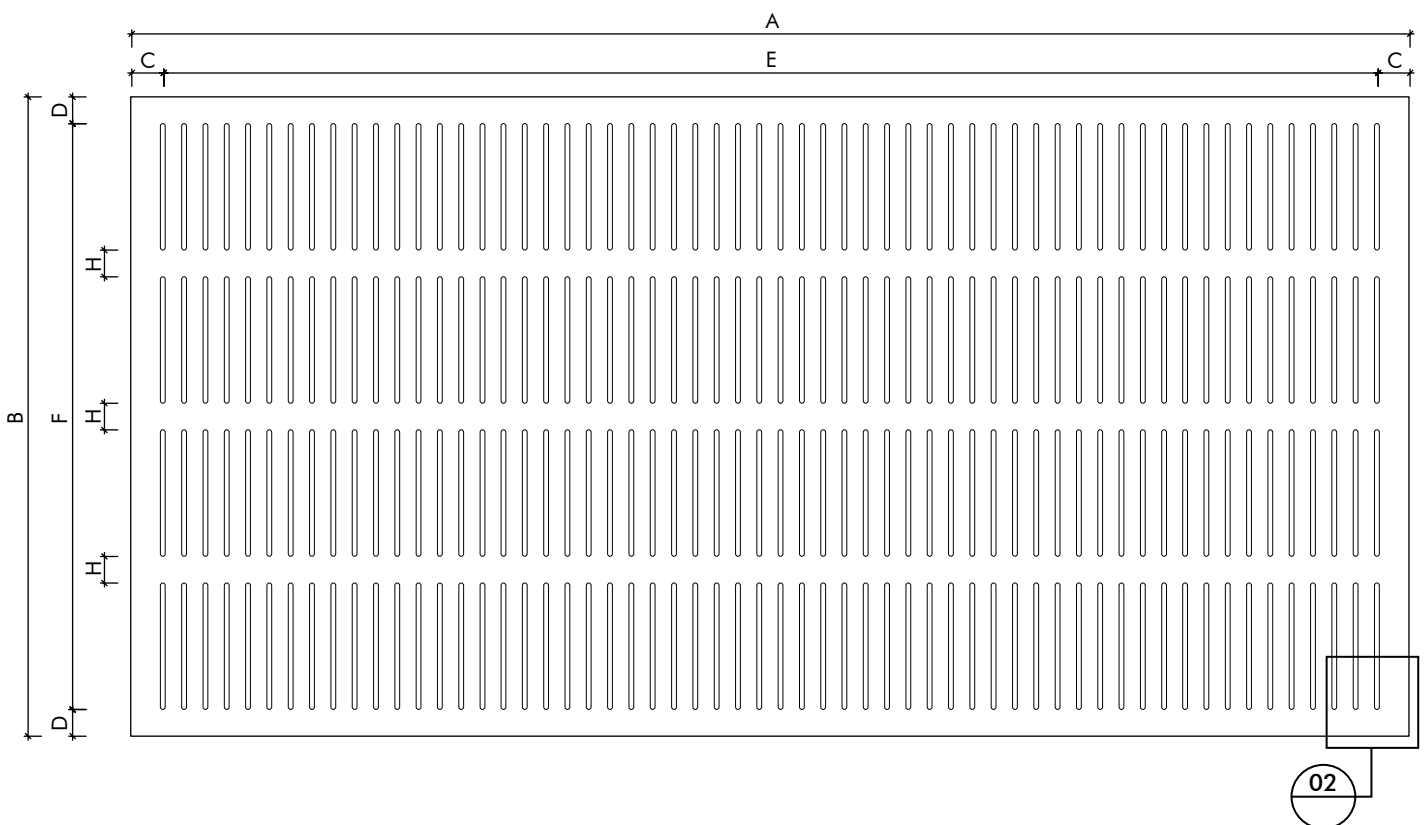


LEGEND	
A	PANEL LENGTH
B	PANEL WIDTH
C	BORDER IN LENGTH
D	BORDER IN WIDTH
E	SLOTTING SIZE IN LENGTH
F	SLOTTING SIZE IN WIDTH
G	SLOTS WIDTH
H	WEBB WIDTH

KEY INFORMATION	
PATTERN	KS5
LAYOUT TYPE	5 ROWS
SPACING	40mm
BORDER	50mm NOMINAL

SLOTTING / PERCENTAGE OF OPEN AREA						
SLOT SIZE (mm)	9	10	13	-	-	-
OPEN AREA (%)	18.3	20.3	26.2	-	-	-

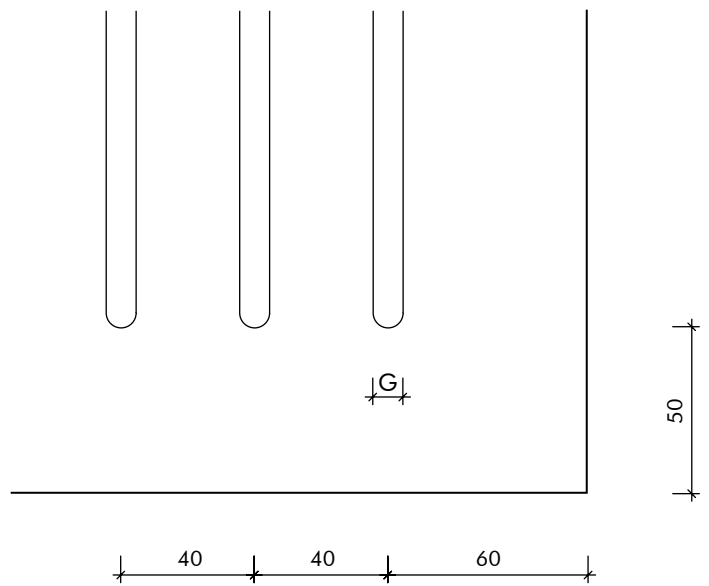

02 **SLOTTING DETAIL**
Scale - NTS

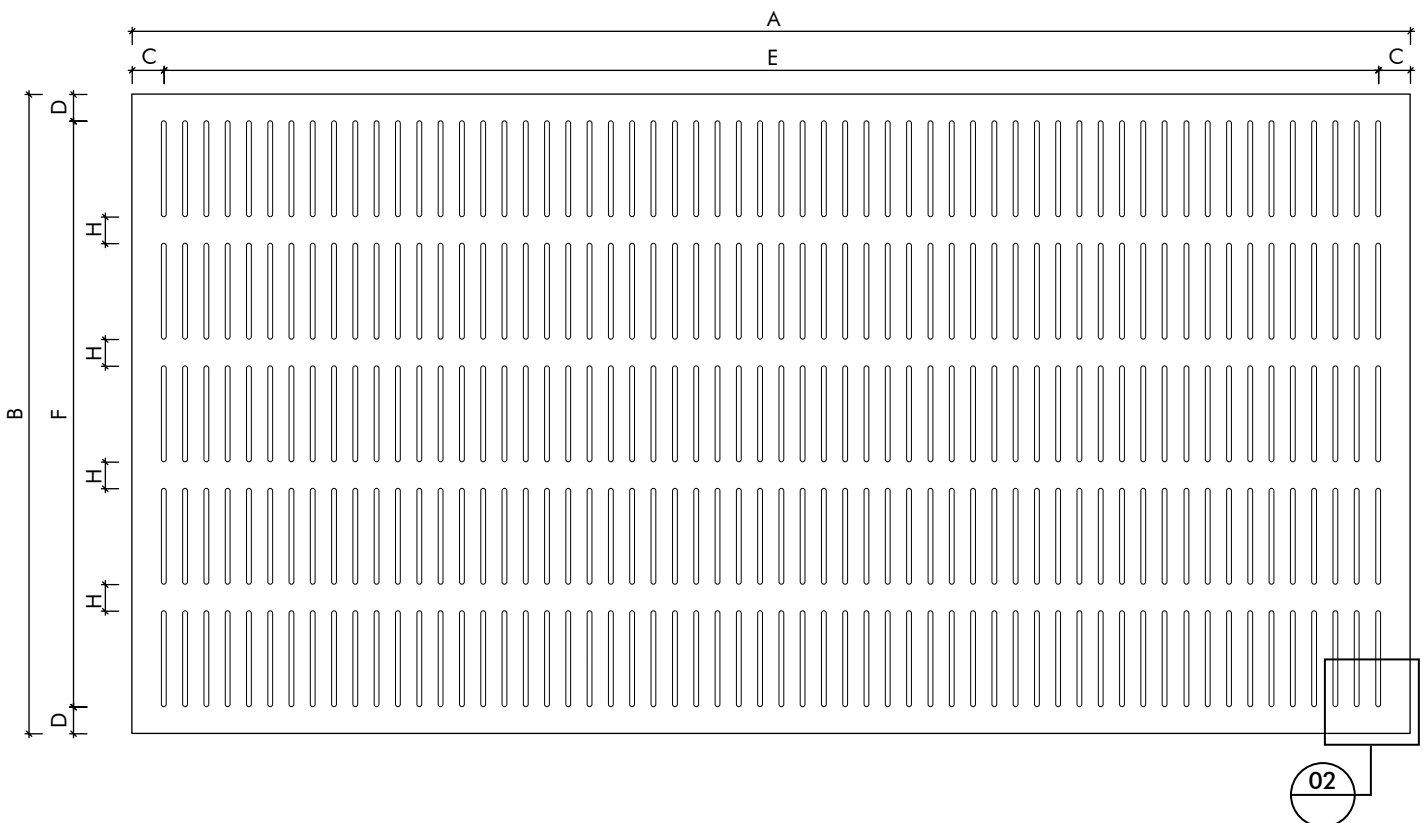


KEY-KOMPRESS

SLOTTED OPTIONS - KS8/40/G


LEGEND	
A	PANEL LENGTH
B	PANEL WIDTH
C	BORDER IN LENGTH
D	BORDER IN WIDTH
E	SLOTTING SIZE IN LENGTH
F	SLOTTING SIZE IN WIDTH
G	SLOTS WIDTH
H	WEBB WIDTH

KEY INFORMATION	
PATTERN	KS8
LAYOUT TYPE	8 ROWS
SPACING	40mm
BORDER	50mm NOMINAL

SLOTTING / PERCENTAGE OF OPEN AREA						
SLOT SIZE (mm)	9	10	13	15	20	-
OPEN AREA (%)	15.1	16.7	21.5	24.6	32.2	-

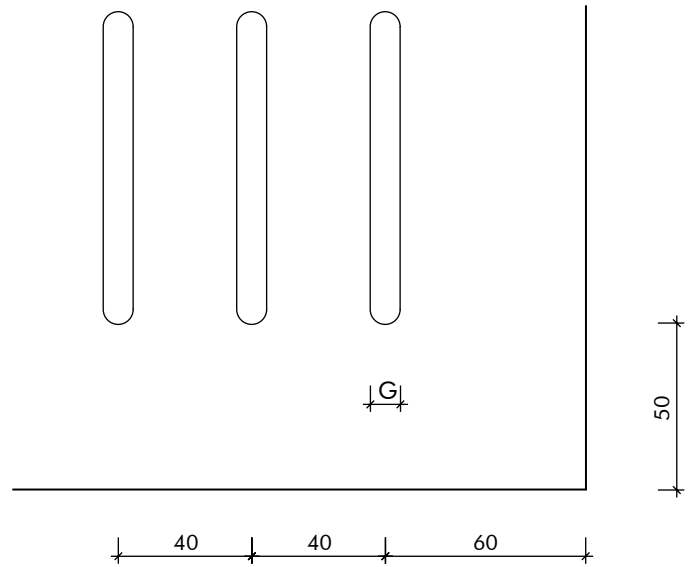

02 SLOTTING DETAIL
Scale - NTS

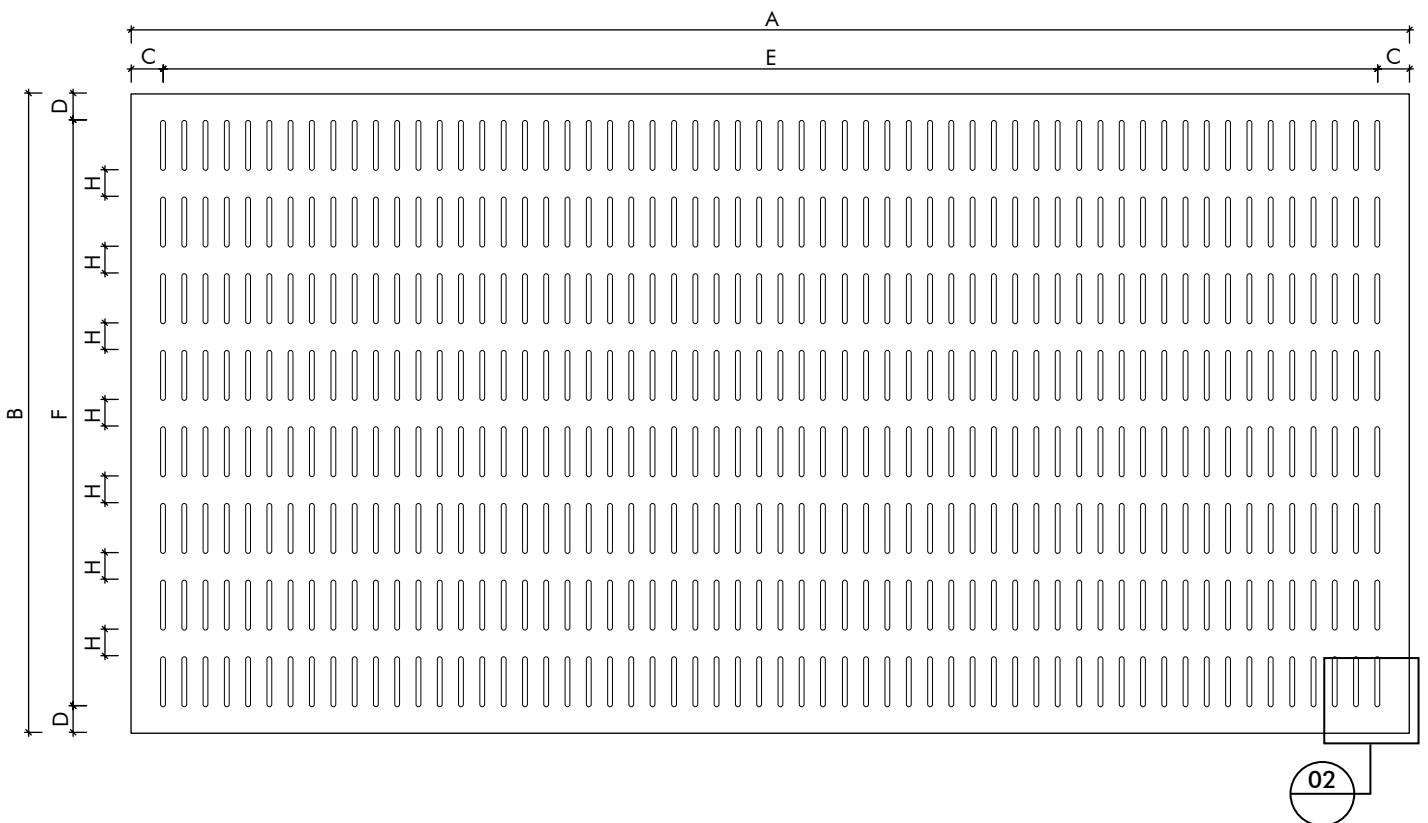



Level 1, 7-8 Davis Road,
Wetherill Park, NSW 2164
02 9604 8813
www.KeystoneLinings.com.au