

KEY-BOARD



KEYSTONE
LININGS & ACOUSTICS

A graphic element consisting of a grid of blue dots of varying sizes, arranged in a pattern that suggests a key or a stone.

We bring Architects Imagination to Life


www.KeystoneLinings.com.au



SLOTTED OPTIONS


Qantas International Lounge - Brisbane

KEYSTONE LINING offers a range of six standard patterns to choose from to suit your aesthetic and acoustic requirement. Consult the team at [KEYSTONE LINING](#) for further information.

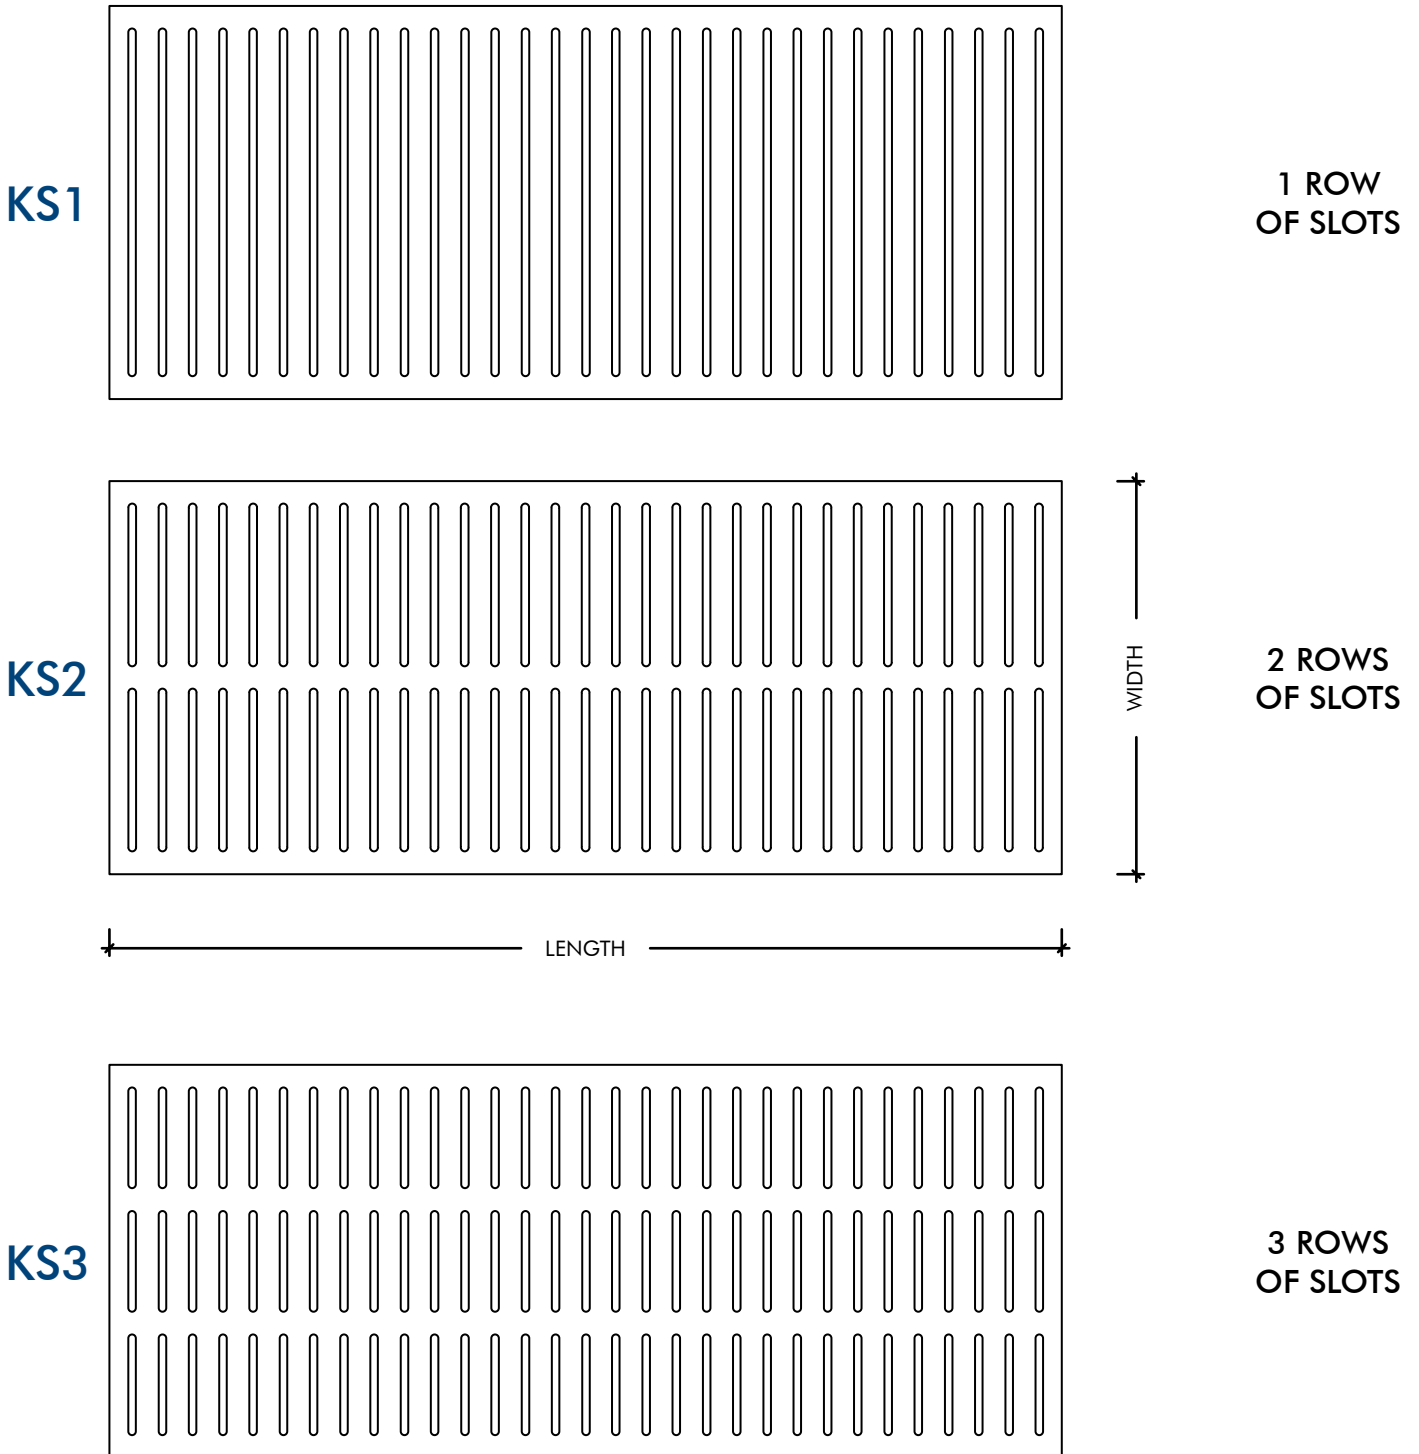

WHERE APPLICABLE GRAIN DIRECTION ALONG THE LENGTH OF PANELS.

KEYSTONE LINING offers a range of six standard patterns to choose from to suit your aesthetic and acoustic requirement. Consult the team at [KEYSTONE LINING](http://www.KeystoneLinings.com.au) for further information.

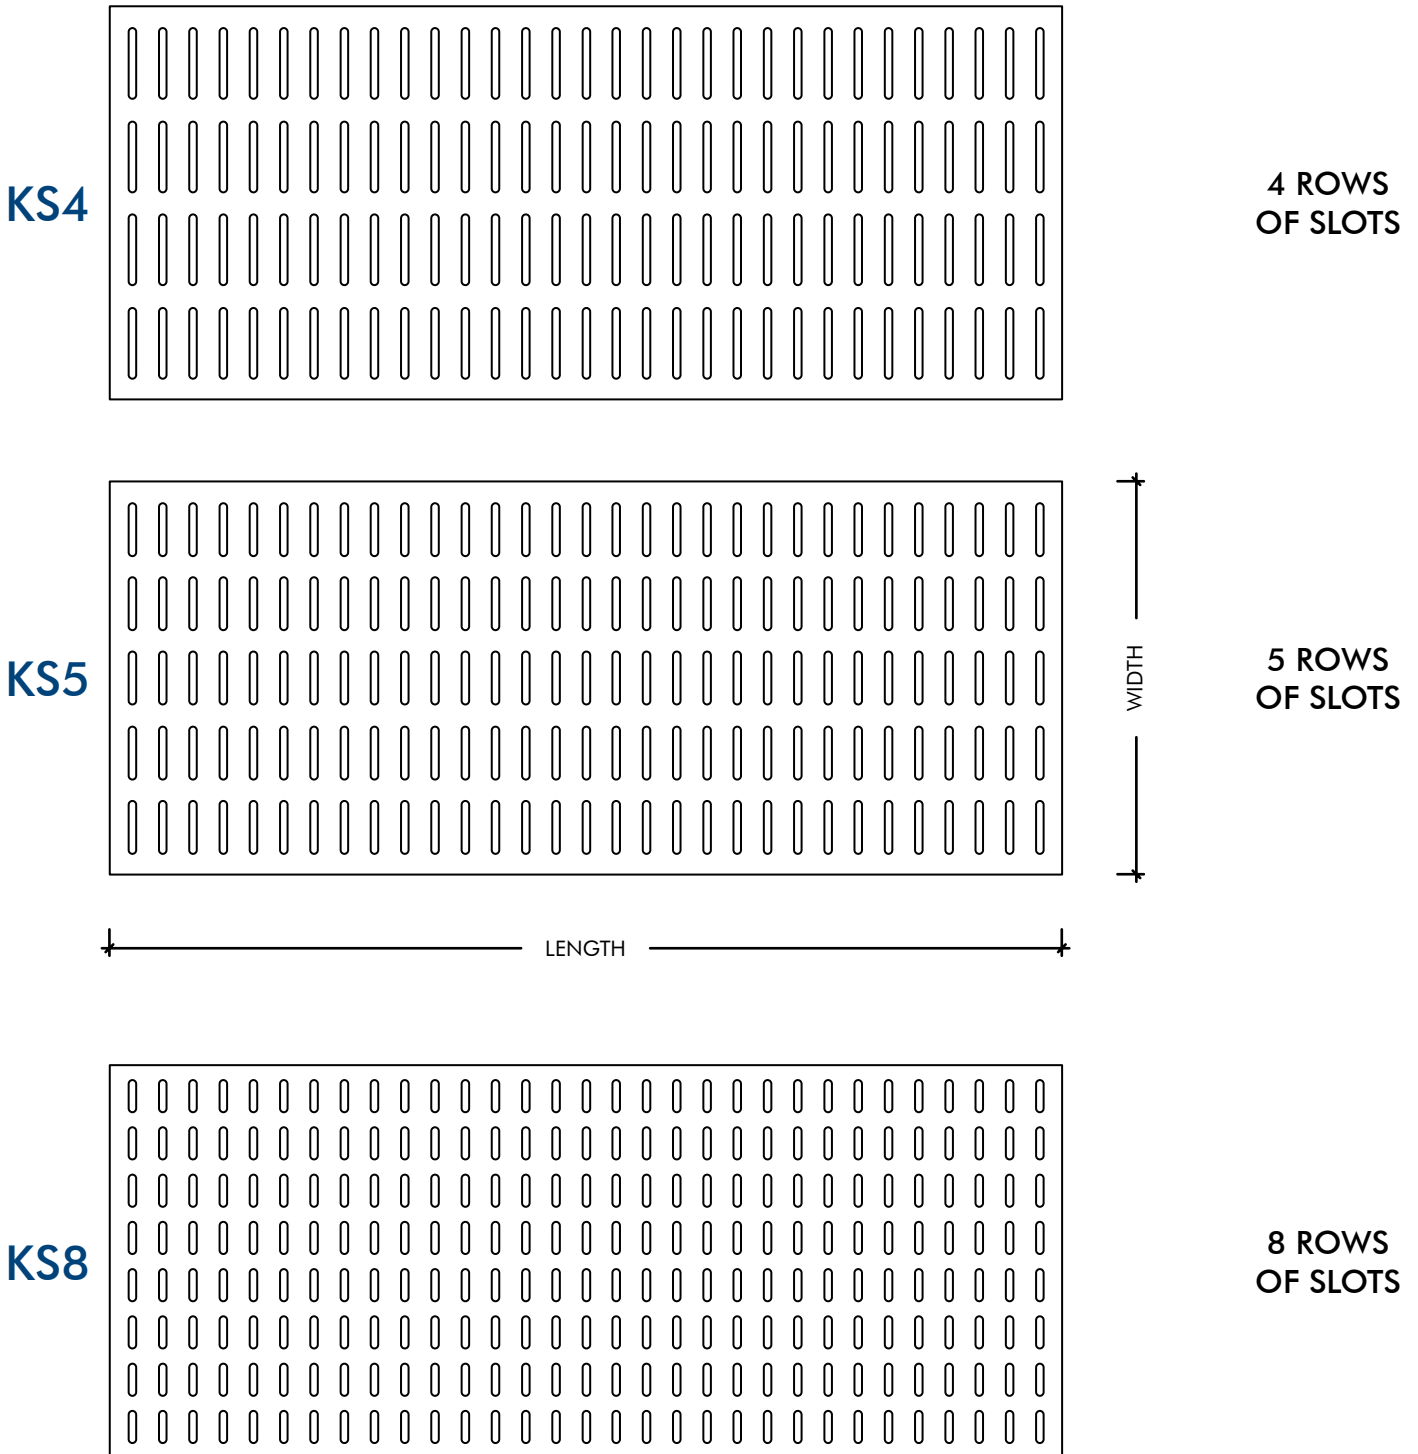


WHERE APPLICABLE GRAIN DIRECTION ALONG THE LENGTH OF PANELS.

KEY-BOARD SLOTTED OPTIONS - KS2/40/G


LEGEND	
A	PANEL LENGTH
B	PANEL WIDTH
C	BORDER IN LENGTH
D	BORDER IN WIDTH
E	SLOTTING SIZE IN LENGTH
F	SLOTTING SIZE IN WIDTH
G	SLOTS WIDTH
H	WEBB WIDTH

KEY INFORMATION	
PATTERN	KS2
LAYOUT TYPE	2 ROWS
SPACING	40mm
BORDER	75mm NOMINAL

SLOTTING / PERCENTAGE OF OPEN AREA						
SLOT SIZE (mm)	8	9	10	12	13	-
OPEN AREA (%)	19.1	21.5	23.8	28.5	30.8	-

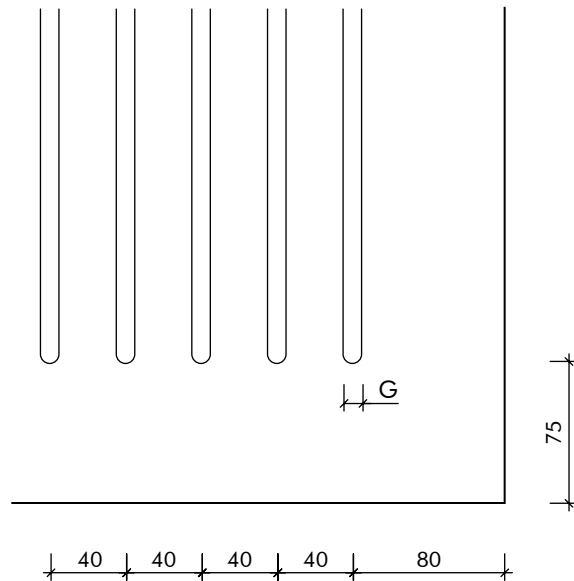

02 SLOTTING DETAIL
Scale - NTS

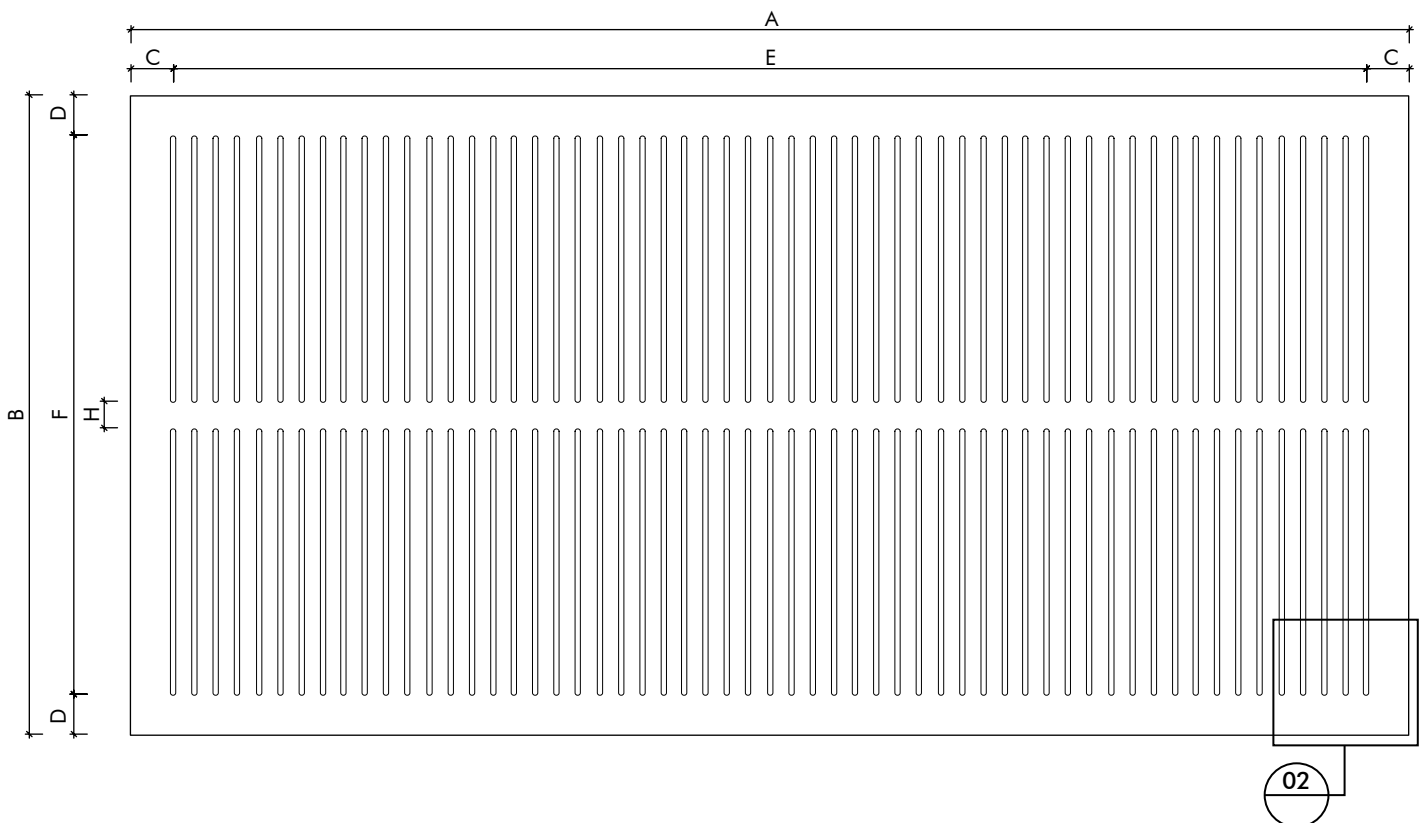


KEY-BOARD SLOTTED OPTIONS - KS3/40/G


LEGEND	
A	PANEL LENGTH
B	PANEL WIDTH
C	BORDER IN LENGTH
D	BORDER IN WIDTH
E	SLOTTING SIZE IN LENGTH
F	SLOTTING SIZE IN WIDTH
G	SLOTS WIDTH
H	WEBB WIDTH

KEY INFORMATION	
PATTERN	KS3
LAYOUT TYPE	3 ROWS
SPACING	40mm
BORDER	75mm NOMINAL

SLOTTING / PERCENTAGE OF OPEN AREA						
SLOT SIZE (mm)	8	9	10	12	13	15
OPEN AREA (%)	18.1	20.3	22.6	26.9	29.1	33.5

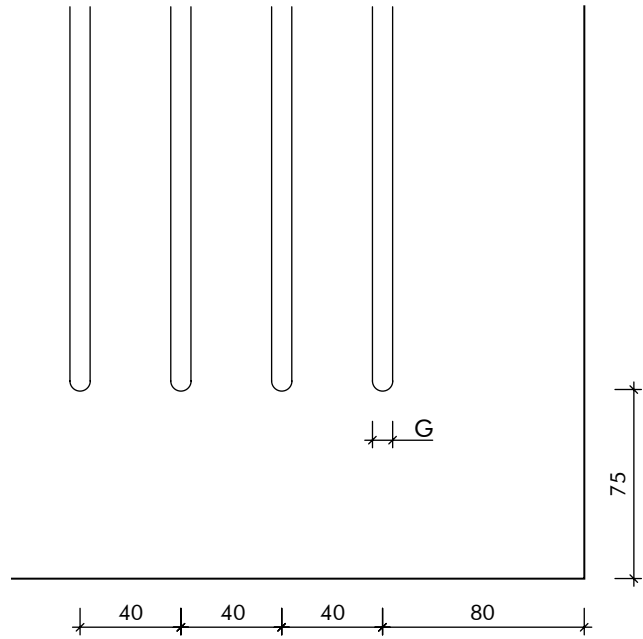

02 SLOTTING DETAIL
Scale - NTS

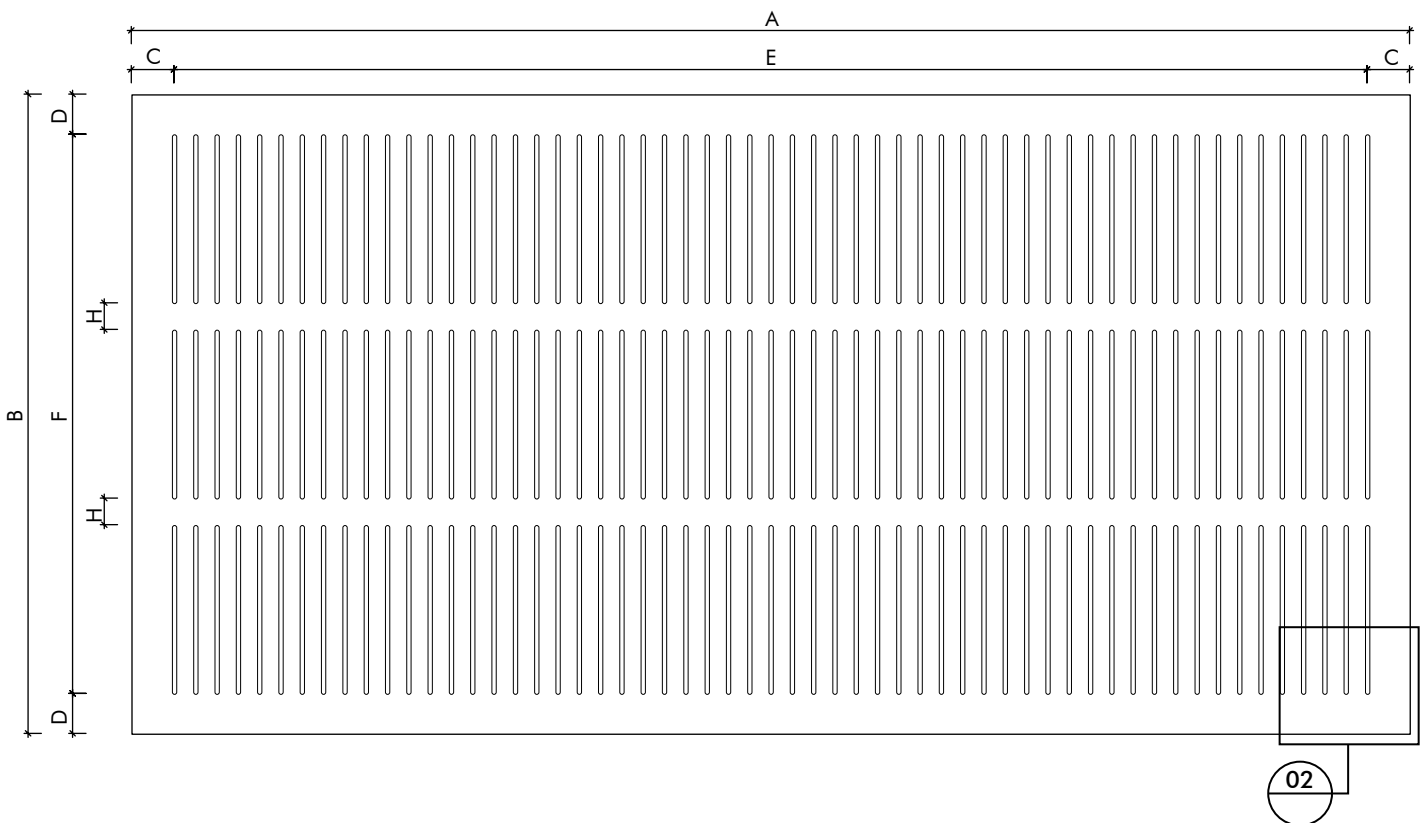


KEY-BOARD SLOTTED OPTIONS - KS4/40/G


LEGEND	
A	PANEL LENGTH
B	PANEL WIDTH
C	BORDER IN LENGTH
D	BORDER IN WIDTH
E	SLOTTING SIZE IN LENGTH
F	SLOTTING SIZE IN WIDTH
G	SLOTS WIDTH
H	WEBB WIDTH

KEY INFORMATION	
PATTERN	KS4
LAYOUT TYPE	4 ROWS
SPACING	40mm
BORDER	75mm NOMINAL

SLOTTING / PERCENTAGE OF OPEN AREA						
SLOT SIZE (mm)	7	8	9	10	13	15
OPEN AREA (%)	15.0	17.1	19.2	21.3	27.5	31.6

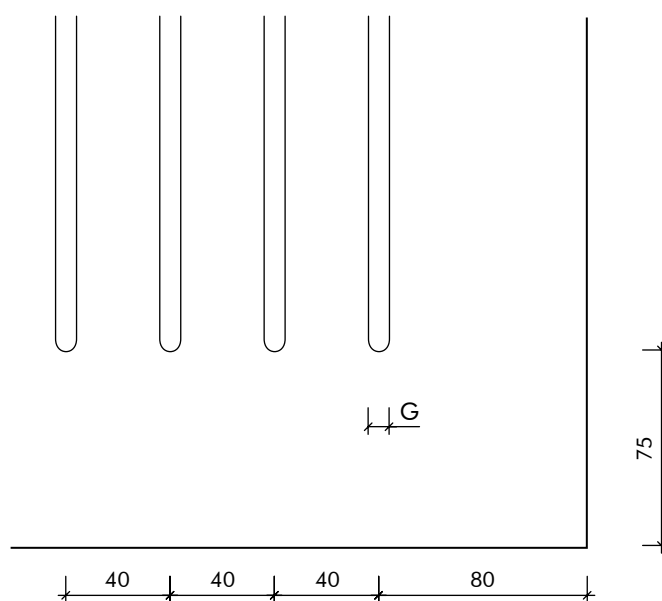

02 SLOTTING DETAIL
Scale - NTS

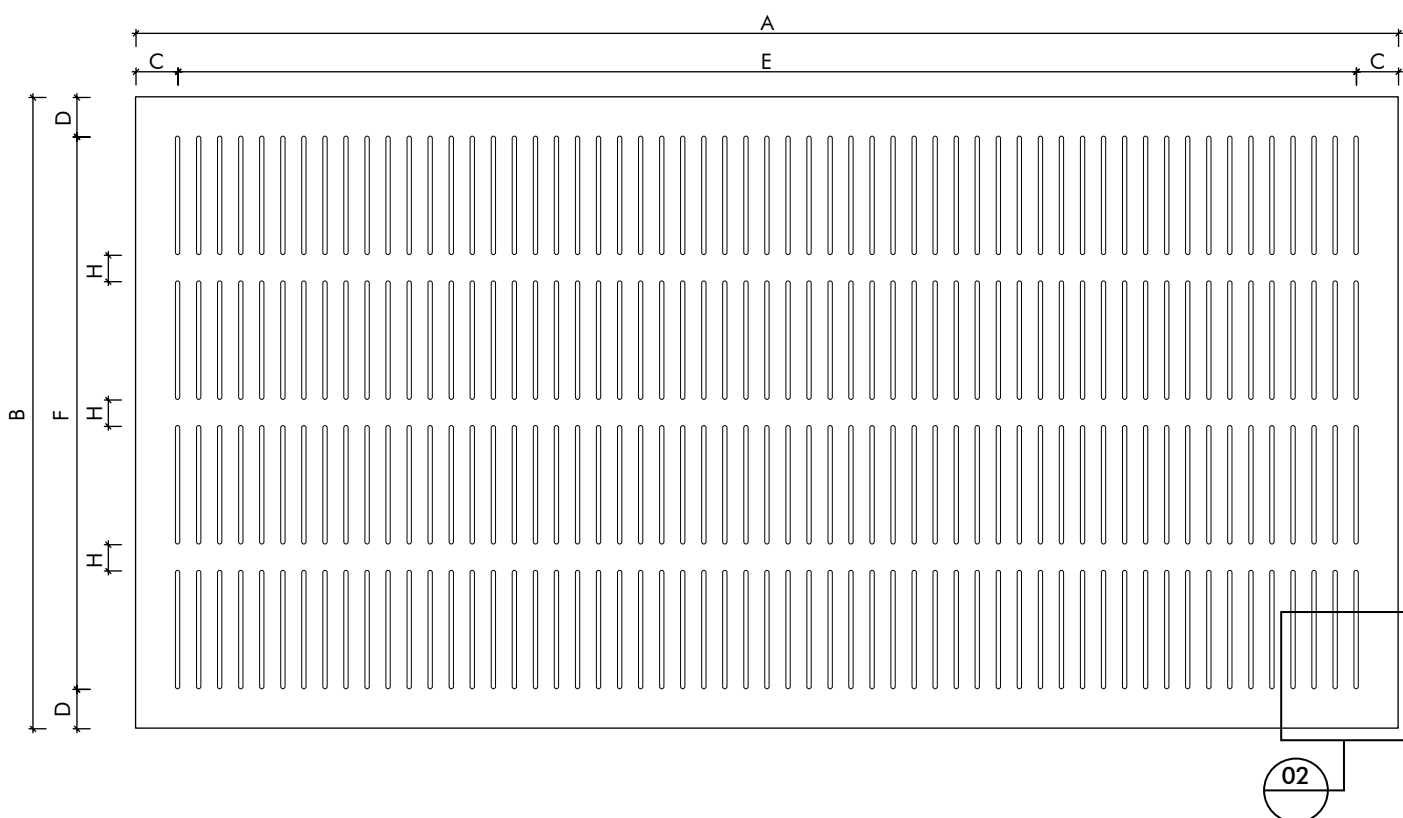


KEY-BOARD SLOTTED OPTIONS - KS5/40/G


LEGEND	
A	PANEL LENGTH
B	PANEL WIDTH
C	BORDER IN LENGTH
D	BORDER IN WIDTH
E	SLOTTING SIZE IN LENGTH
F	SLOTTING SIZE IN WIDTH
G	SLOTS WIDTH
H	WEBB WIDTH

KEY INFORMATION	
PATTERN	KS5
LAYOUT TYPE	5 ROWS
SPACING	40mm
BORDER	75mm NOMINAL

SLOTTING / PERCENTAGE OF OPEN AREA						
SLOT SIZE (mm)	6	7	8	9	10	13
OPEN AREA (%)	12.2	14.2	16.1	18.1	20.1	25.9

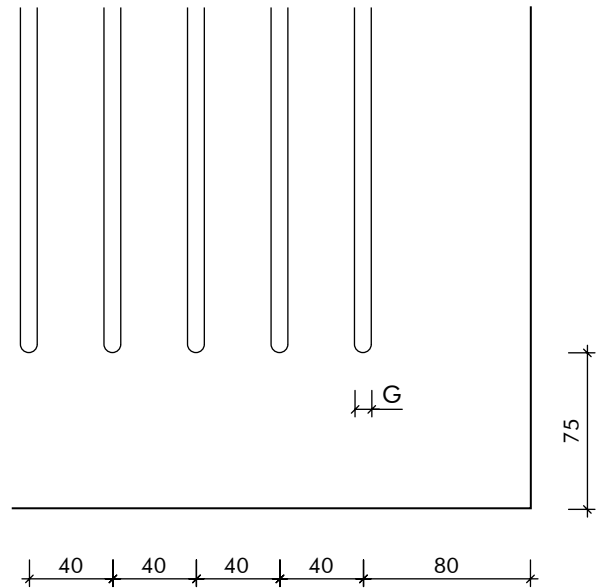

02 SLOTTING DETAIL
Scale - NTS

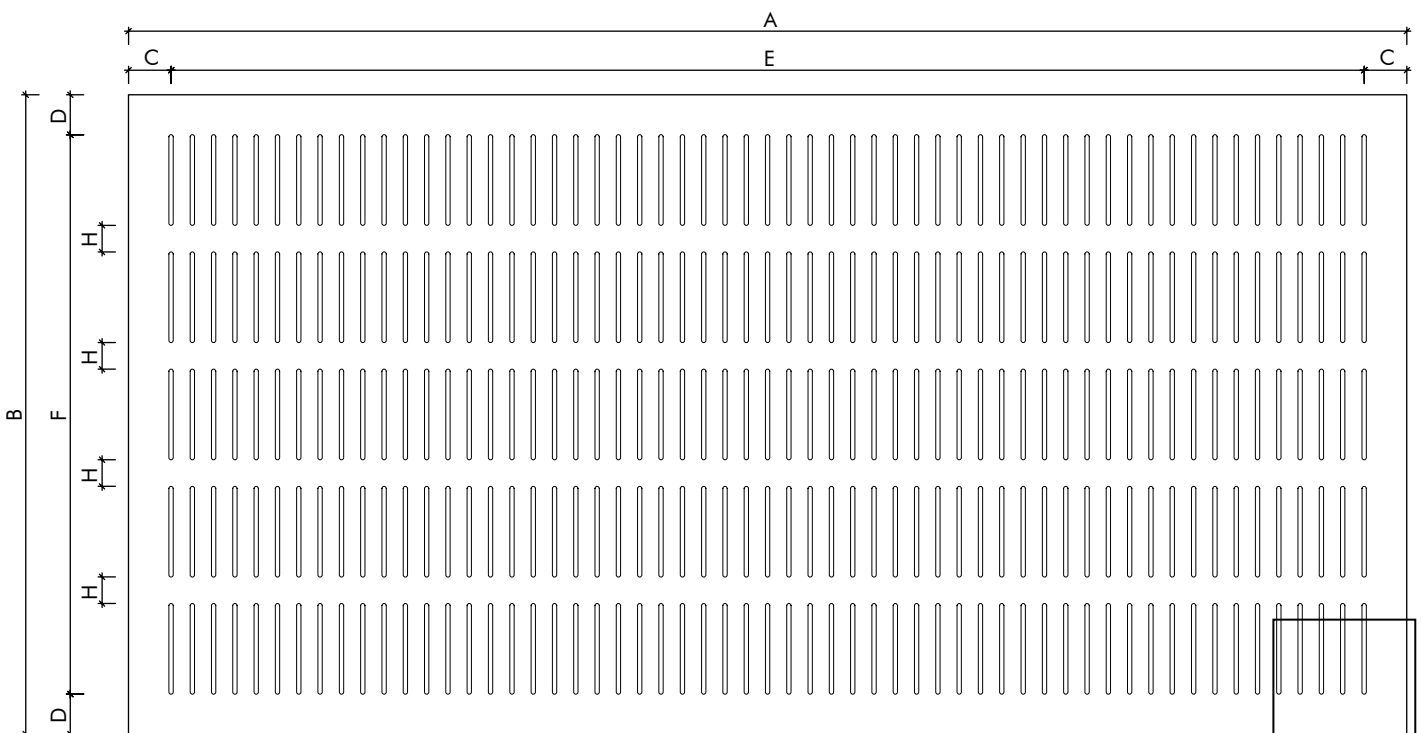


02

KEY-BOARD SLOTTED OPTIONS - KS8/40/G


LEGEND	
A	PANEL LENGTH
B	PANEL WIDTH
C	BORDER IN LENGTH
D	BORDER IN WIDTH
E	SLOTTING SIZE IN LENGTH
F	SLOTTING SIZE IN WIDTH
G	SLOTS WIDTH
H	WEBB WIDTH

KEY INFORMATION	
PATTERN	KS8
LAYOUT TYPE	8 ROWS
SPACING	40mm
BORDER	75mm NOMINAL


SLOTTING / PERCENTAGE OF OPEN AREA						
SLOT SIZE (mm)	6	7	8	9	10	13
OPEN AREA (%)	9.9	11.6	13.2	14.7	16.3	21.0

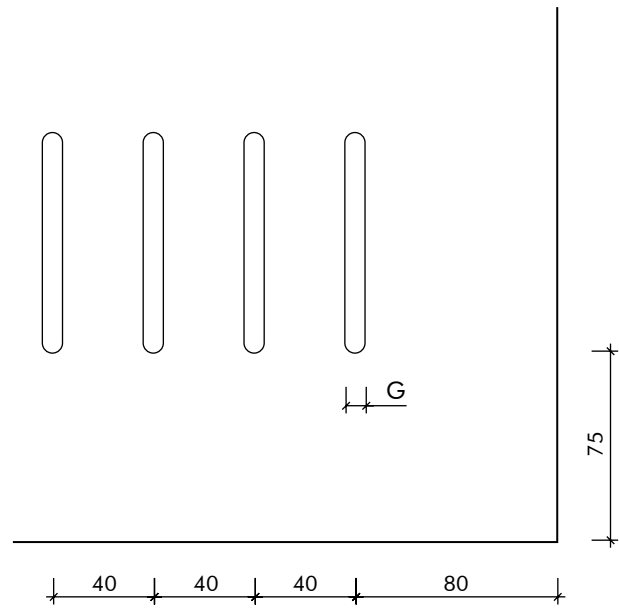

02 SLOTTING DETAIL
Scale - NTS

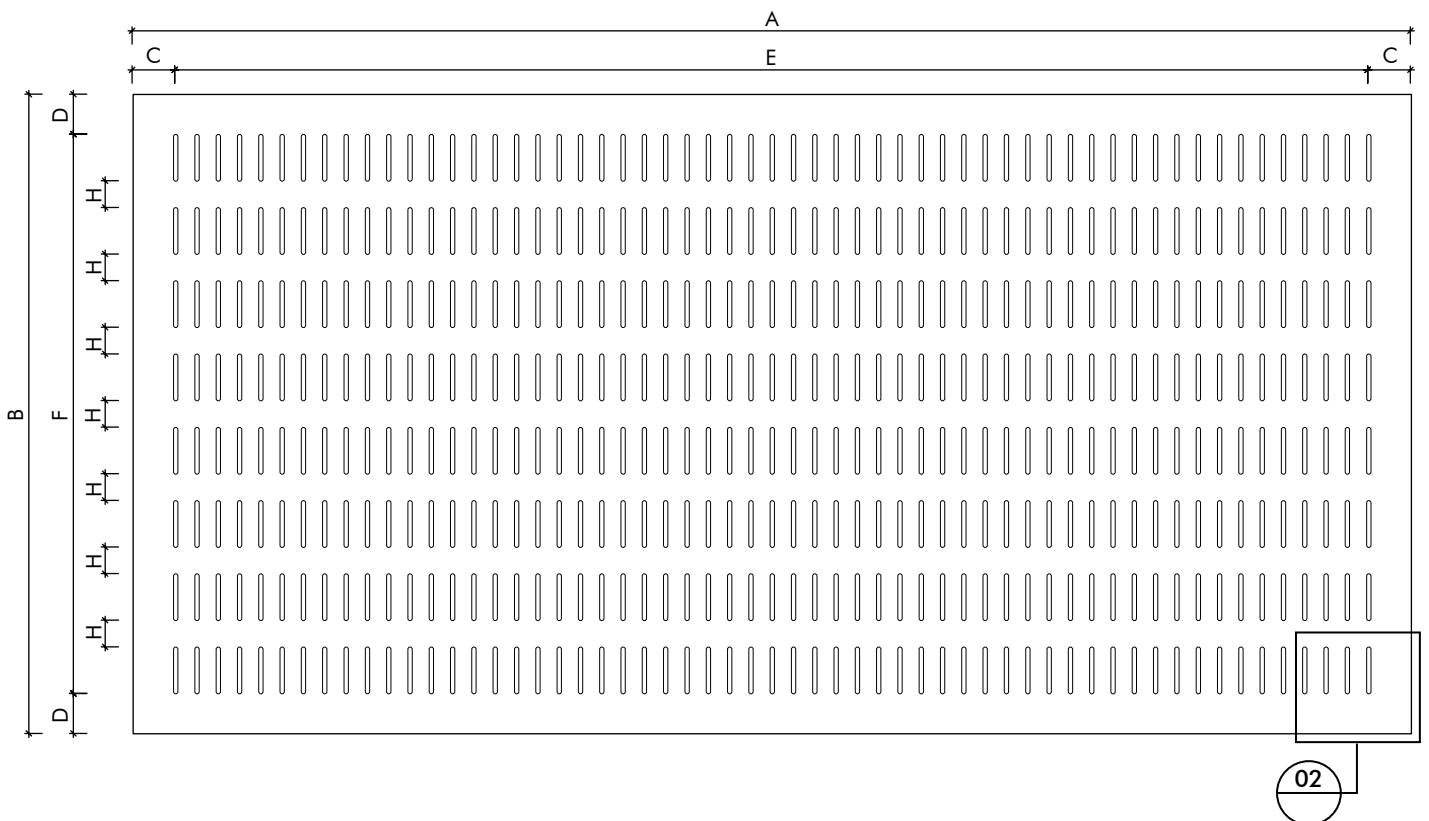

QANTAS INTERNATIONAL LOUNGE - BRISBANE

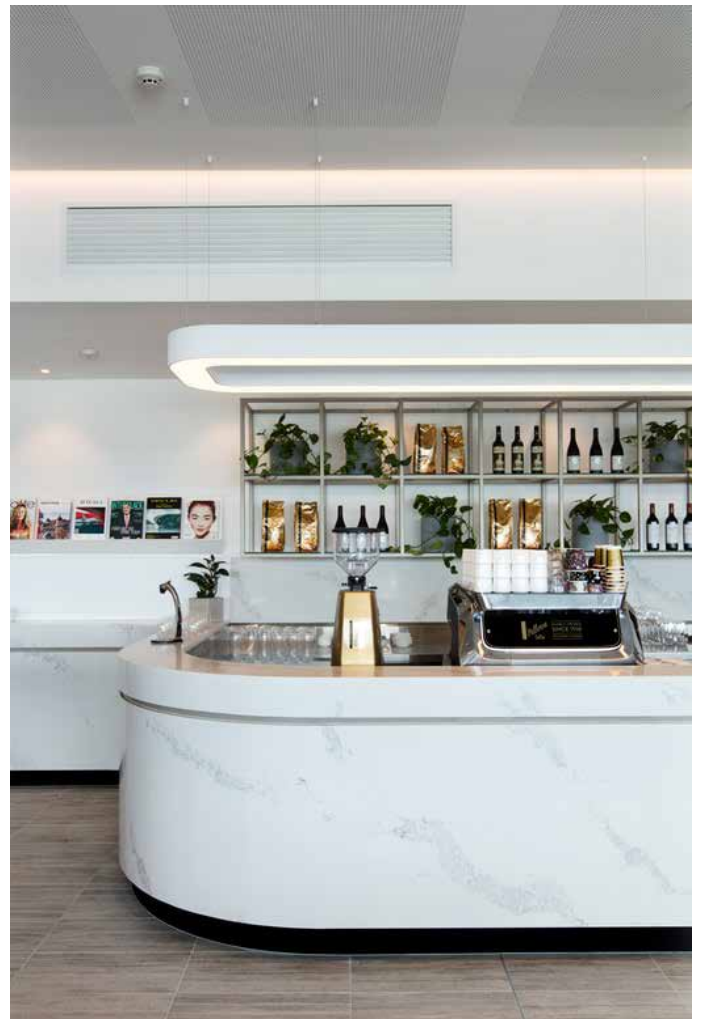

THE POLE HOUSE



MASTERCARD





Level 1, 7-8 Davis Road,
Wetherill Park, NSW 2164
02 9604 8813
www.KeystoneLinings.com.au