



ALTAIR 152 LOUVRE UP TO 3 METRES
KEYLOCK POSITIONS

No. OF BLADES	CHANNEL LENGTH
2	320
3	460
4	600
5	740
6	880
7	1020
8	1160
9	1300
10	1440
11	1580
12	1720
13	1860
14	2000
15	2140
16	2280
17	2420
18	2560
19	2700
20	2840
21	2980

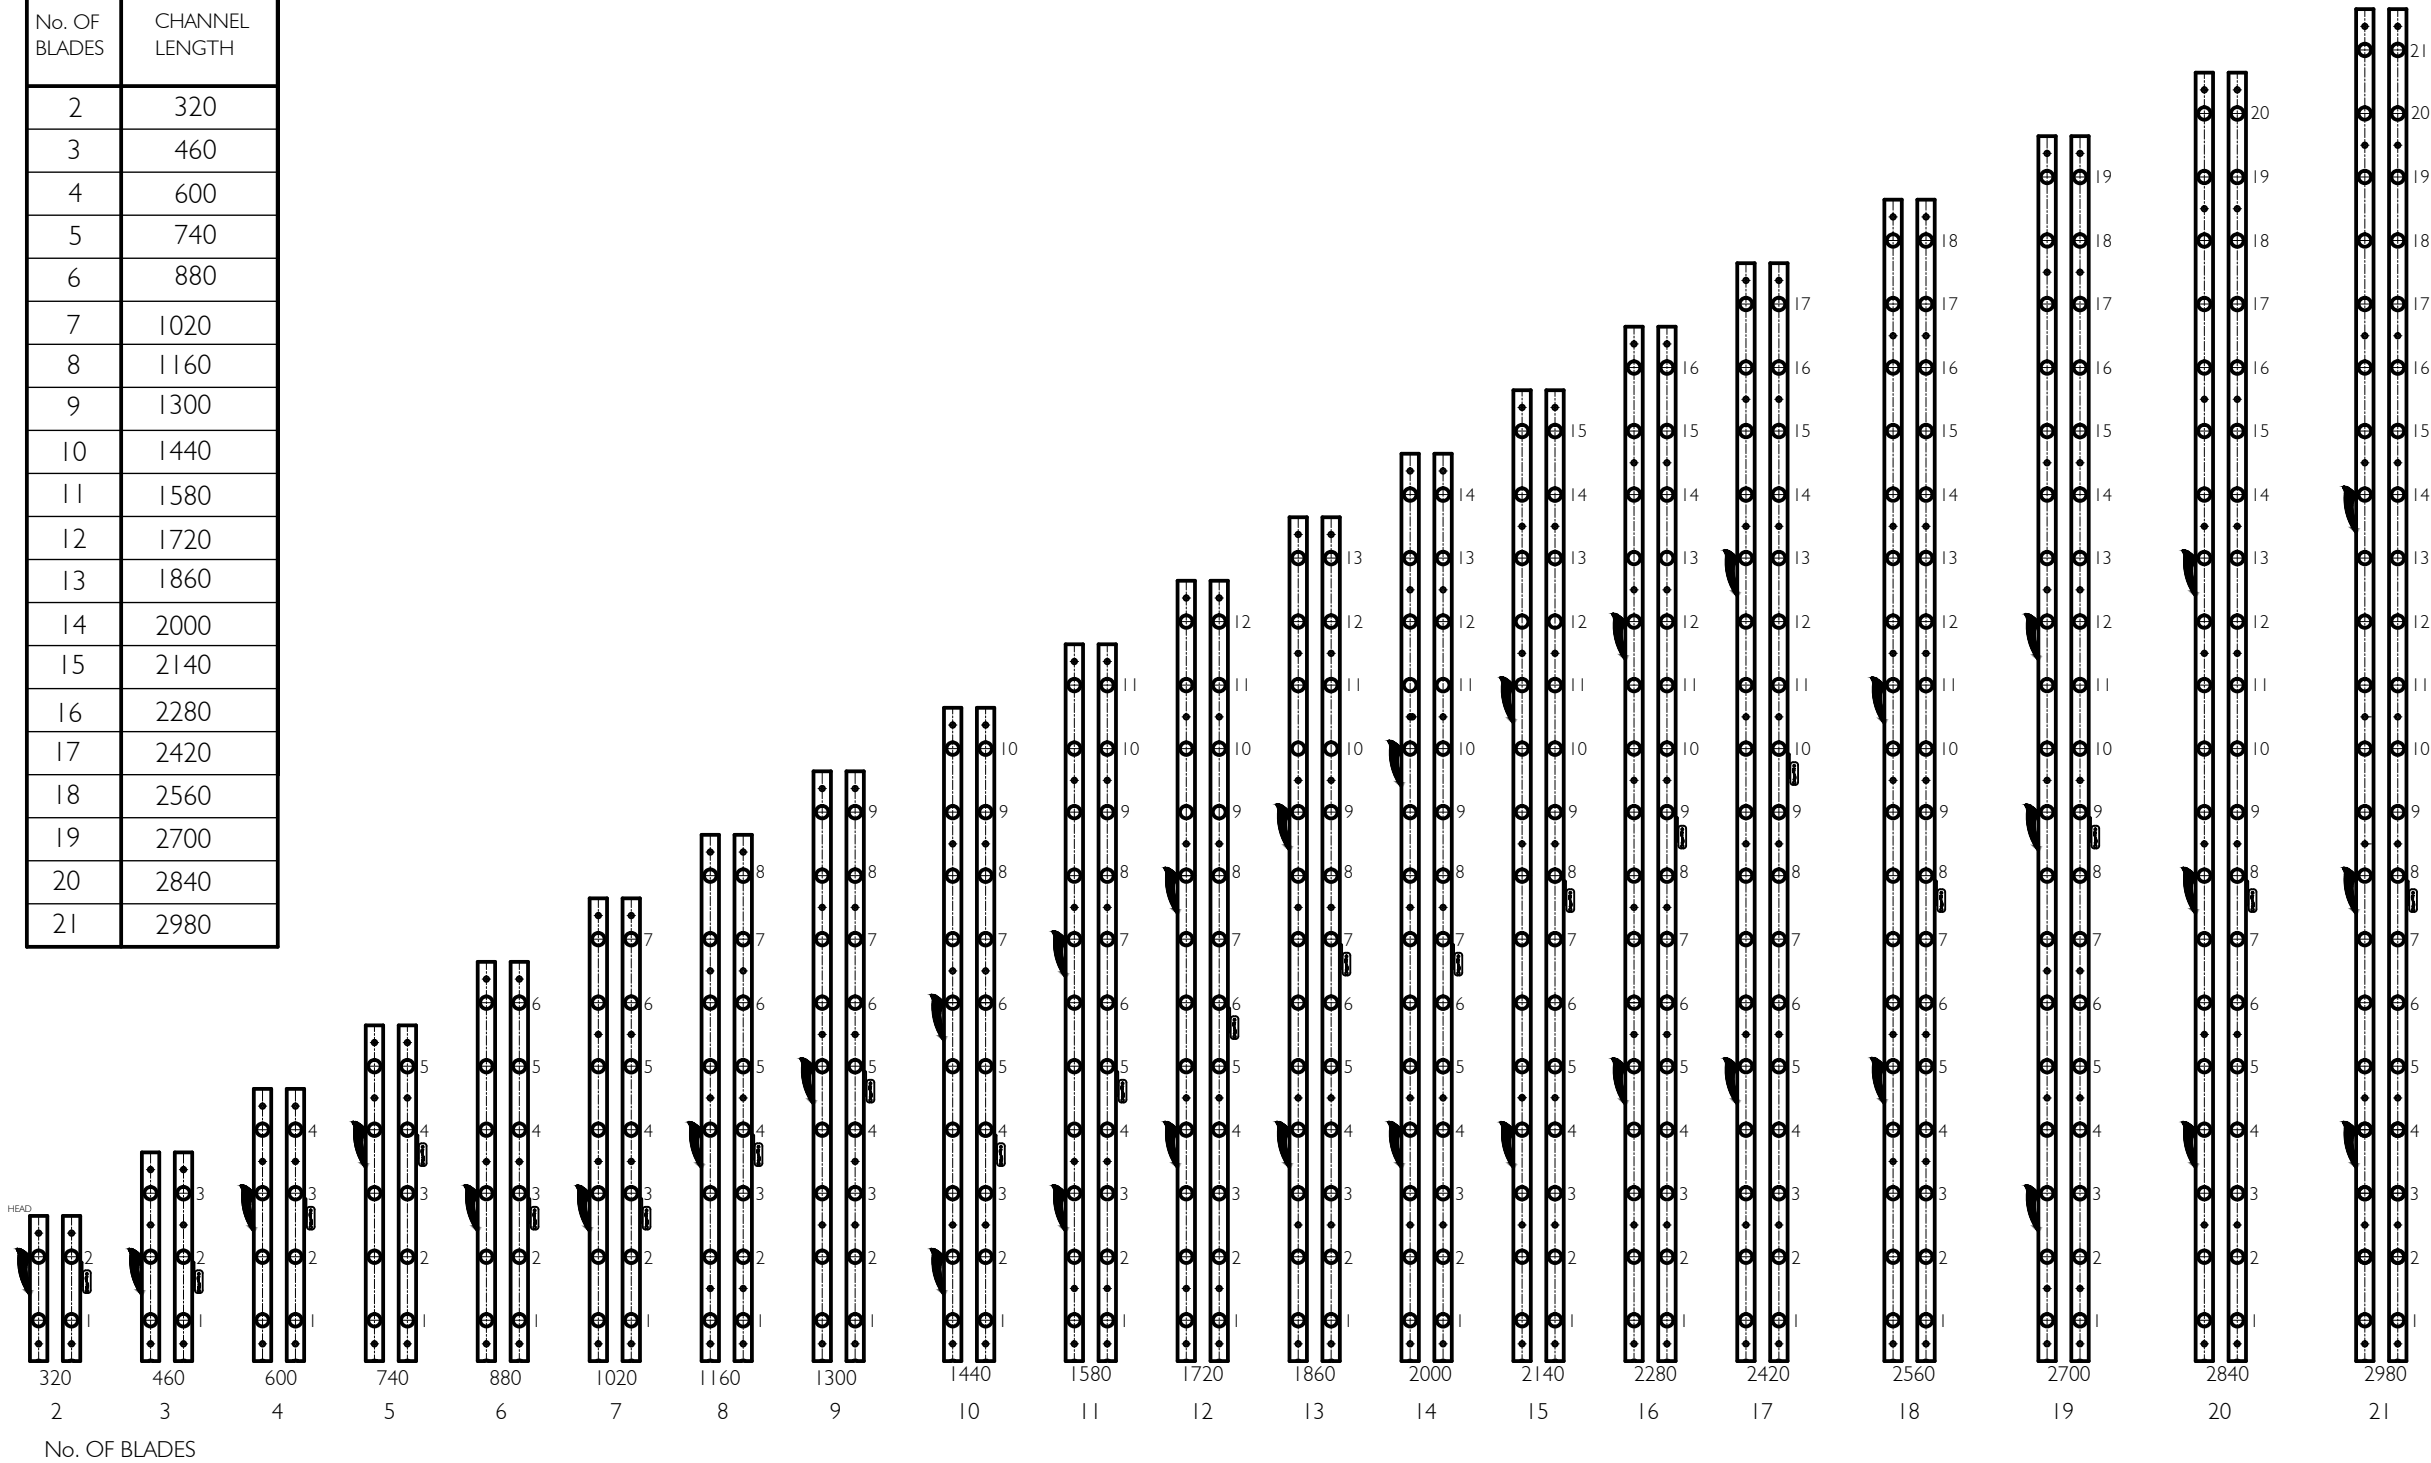

IF IN DOUBT ASK - DO NOT SCALE DRAWING

Proprietary and confidential The information contained in this drawing is the sole property of Breezway Australia. Any reproduction in part or as a whole, without the written permission of Breezway Australia is prohibited.	Rev	Description	Approved		Title: Keylock Positions Altair 152 Louvre	 <small>35 Cambridge Street, Coorparoo QLD 4151, ABN 24 081 897 823</small>	Material:	
			By	Date			Finish:	
							SAP Mat No:	
							Dwg No:	
							1.3.1.1.1.2 - 16	
Drawn by: B.G			Date: 21/09/2015		Scale: NTS	Sheet 1 of 1	Revision: A	