


# ALTAIR MK2 152 LOUVRE IN COMPONENT FORM

## Standard Heights

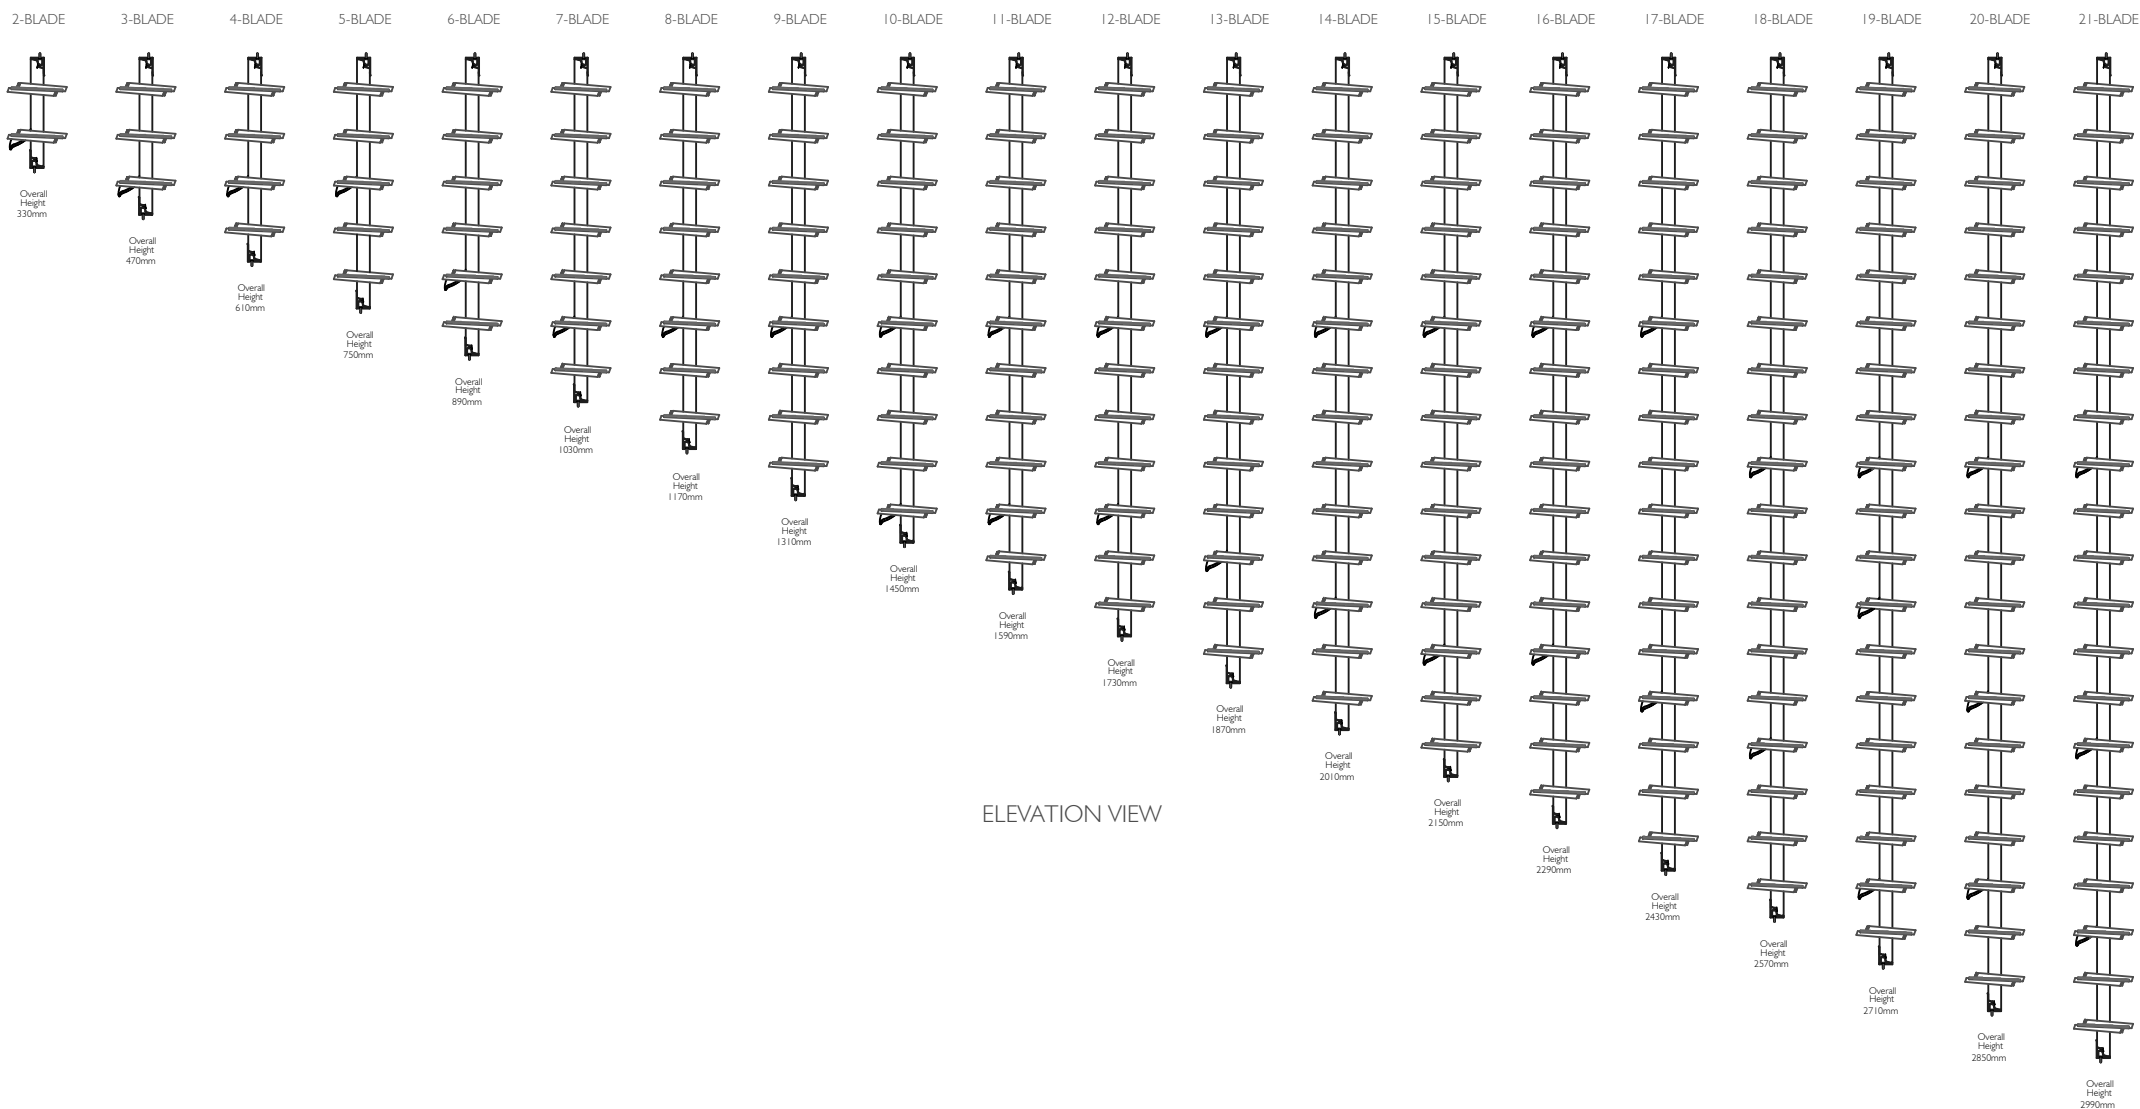

ELEVATION VIEW

Proprietary and confidential

Rev	Description	Approved By	Date
A	Added further information about clip version	A.E	17.3.16

Title:

Altair MK2 152 Component Form  
Standard Heights

*breezway*<sup>®</sup>

35 Cambridge Street, Coorparoo QLD 4151, ABN 24 081 897 823

Material:

Finish:

SAP Mat No:


Dwg No:

Drawn by: D.Oe Date: 03/08/2010 Scale: NTS Sheet 1 of 5

Revision A

# ALTAIR MK2 152 LOUVRE IN COMPONENT FORM

## Off-Standard Heights

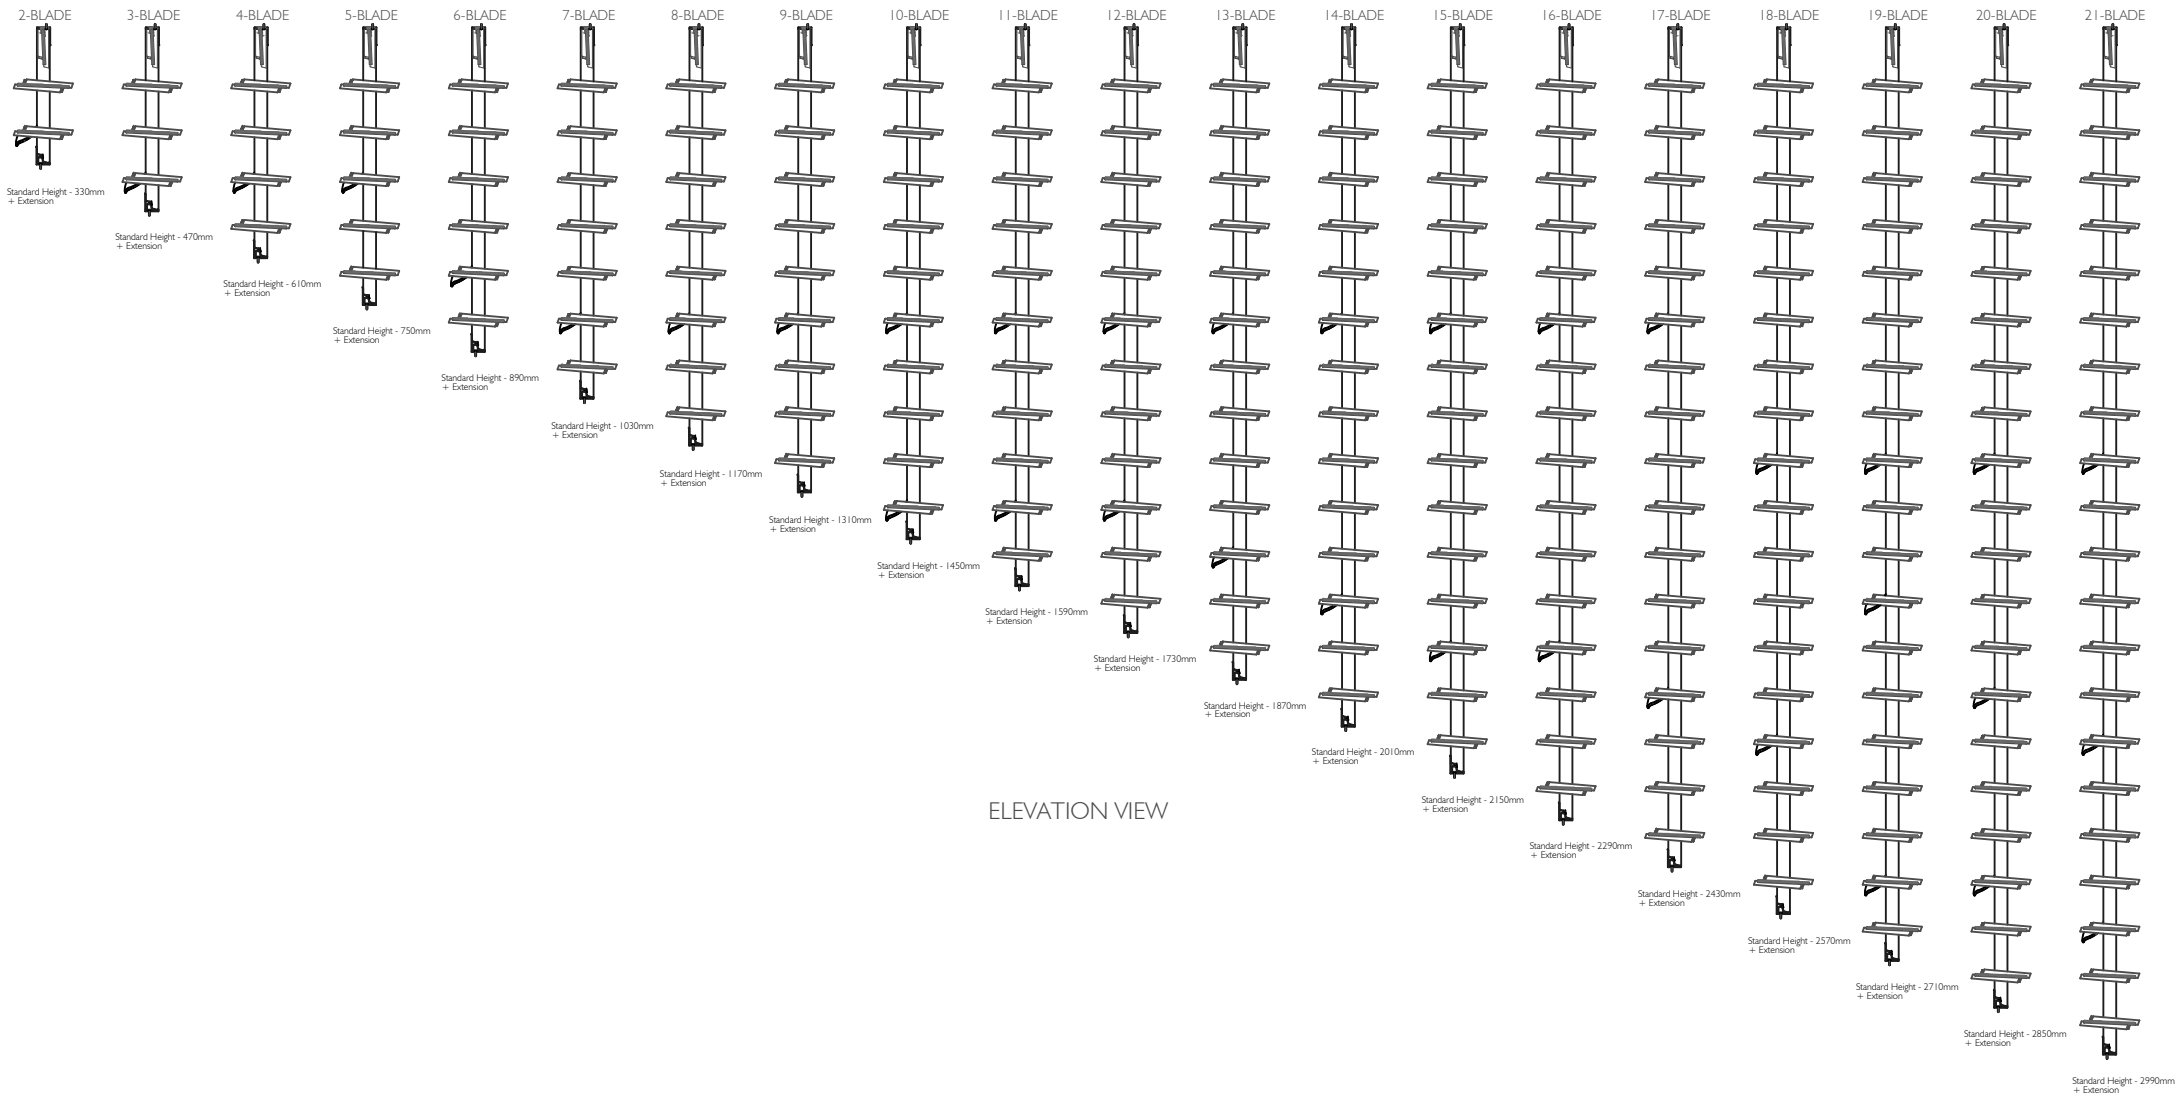

Proprietary and confidential

Rev	Description	Approved By	Date
A	Added further information about clip version	A.E	17.3.16

Title:		
Altair MK2 152 Component Form Off-Standard Heights		
Drawn by:	B.G	Date: 25/11/2010
Scale:	NTS	Sheet 2 of 5


	
35 Cambridge Street, Coorparoo QLD 4151, ABN 24 081 897 823	
Revision	A

Material:
Finish:
SAP Mat No:
Dwg No:



The information contained in this drawing is the sole property of Breezway Australia. Any reproduction in part or as a whole, without the written permission of Breezway Australia is prohibited.

# ALTAIR MK2 152 LOUVRE IN COMPONENT FORM
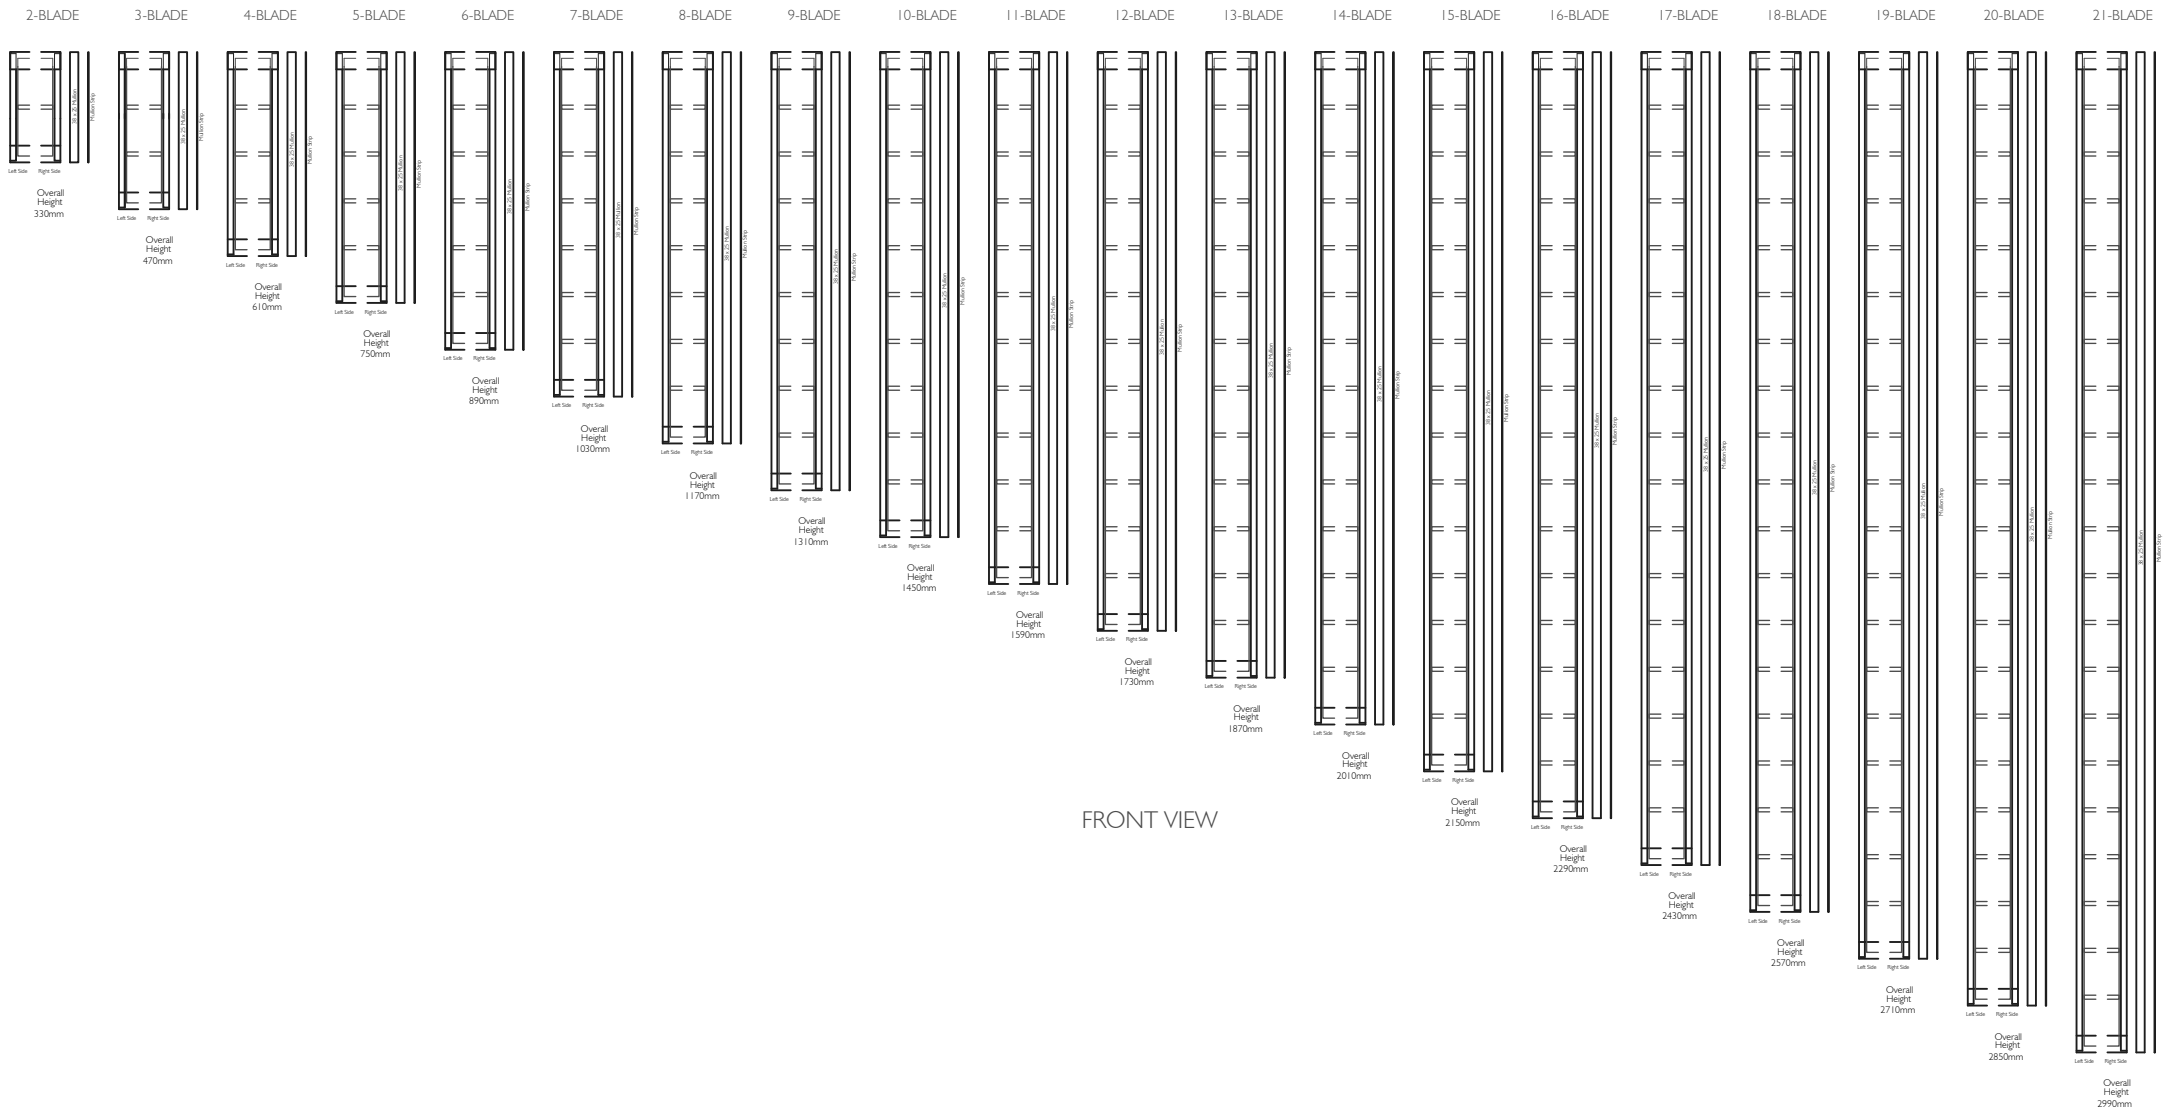
## Standard Heights




FRONT VIEW

Proprietary and confidential  The information contained in this drawing is the sole property of Breezway Australia. Any reproduction in part or as a whole, without the written permission of Breezway Australia is prohibited.	Rev	Description	Approved		Title:				 35 Cambridge Street, Coorparoo QLD 4151, ABN 24 081 897 823		Material:			
	A	Added further information about clip version	By	Date							Finish:			
			A.E	17.3.16	Altair MK2 I 52 Component Form		 35 Cambridge Street, Coorparoo QLD 4151, ABN 24 081 897 823		SAP Mat No:					
									Dwg No:					
									Drawn by: D.Oe		Date: 03/08/2010		Scale: NTS	
									Sheet 3 of 5		Revision A			


Altair MK2 152 Louvre

Altair MK2 152 Louvre

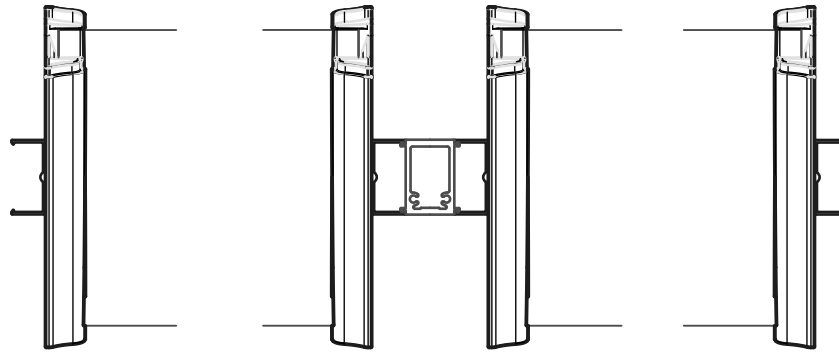

Altair Component Form with 38 x 25 Mullion

Refer to Breezway Product Performance  
Warranty for mullion wind ratings.

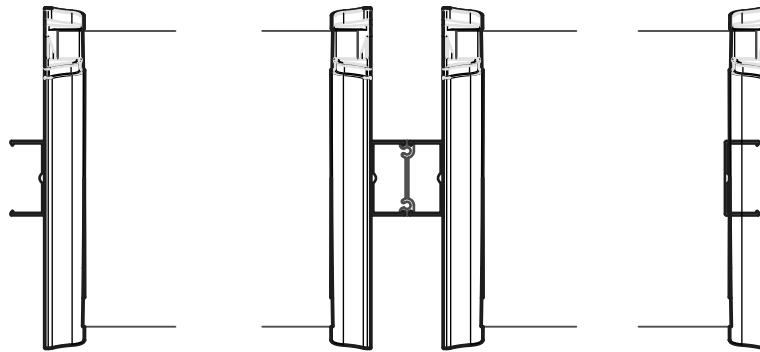

Altair Component Form with Mullion Strip

PLAN VIEW

Proprietary and confidential

Rev	Description	Approved By	Date
A	Added further information about clip version	A.E	17.3.16

Title:

Altair MK2 152 Component Form

*breezway*<sup>®</sup>

35 Cambridge Street, Cooperoo QLD 4151, ABN 24 081 897 823

Material:

Finish:

SAP Mat No:

Dwg No:

Drawn by: D.Oe Date: 03/08/2010 Scale: 1:4


Sheet 4 of 5

Revision A

The information contained in this drawing is the sole property of Breezway Australia. Any reproduction in part or as a whole, without the written permission of Breezway Australia is prohibited.

# Specification

The louvre window shall be Altair MK2 I 52mm Louvres and weatherstrip, with Altair mullion strip or 38x25 mullion (as applicable) by Breezway – as certified by the Australian Window Association. Fabricated to perform in (Insert applicable N or C rating) Zone to comply with AS2047.

Proprietary and confidential The information contained in this drawing is the sole property of Breezway Australia. Any reproduction in part or as a whole, without the written permission of Breezway Australia is prohibited.	Rev	Description	Approved		Title:  Altair MK2 I 52 Component Form	 35 Cambridge Street, Coorparoo QLD 4151, ABN 24 081 897 823	Material:	
	A	Added further information about clip version	By	Date			Finish:	
			A.E	17.3.16			SAP Mat No:	
							Dwg No:	
			Drawn by: D.Oe		Date: 03/08/2010	Scale:	Sheet 5 of 5	Revision A