



ALTAIR I02 LOUVRE IN SL2 52mm SURROUND FRAME

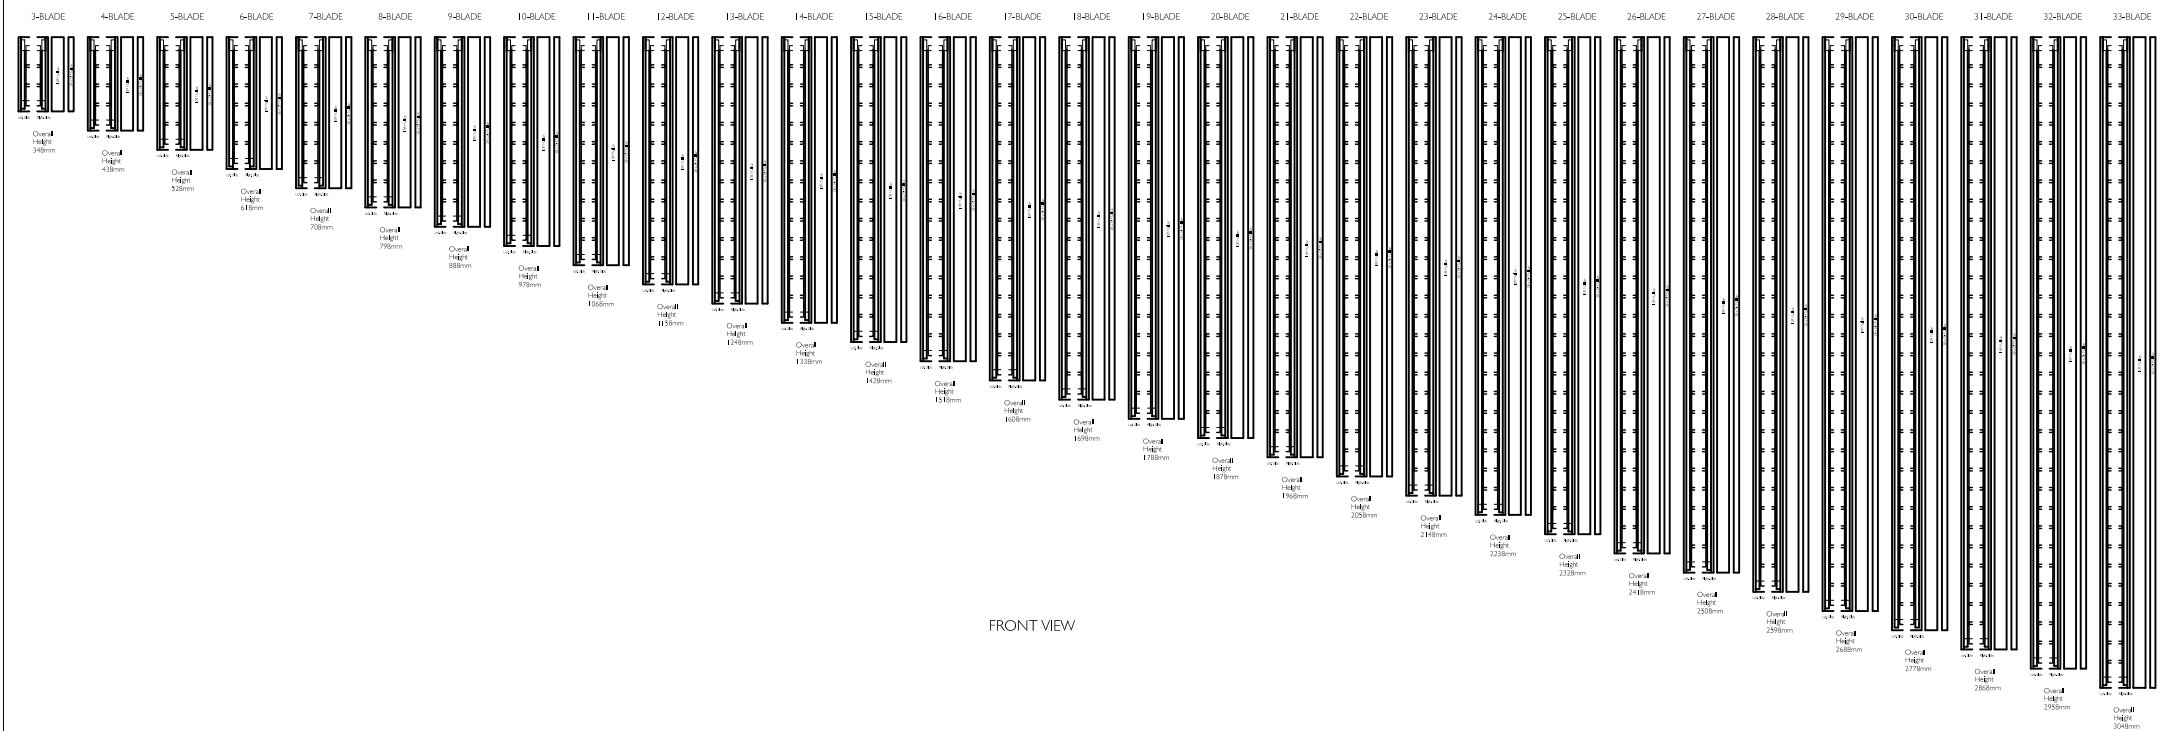

Proprietary and confidential The information contained in this drawing is the sole property of Breezway Australia. Any reproduction in part or as a whole, without the written permission of Breezway Australia is prohibited.	Rev	Description	Approved By	Date	Title: Altair I02 SL2 52mm Surround Frame			 35 Cambridge Street, Coorparoo QLD 4151, ABN 24 081 897 823		Material:	
										Finish:	
										SAP Mat No:	
										Dwg No:	
Drawn by: B.G					Date:	17/06/2011	Scale:	NTS	Sheet 2 of 4	Revision	