


**HOMETEC SHUTTERS PRE-MACHINED ALUMINIUM
FIXED SHUTTER PATENTED SYSTEM**

DRAWING 8.

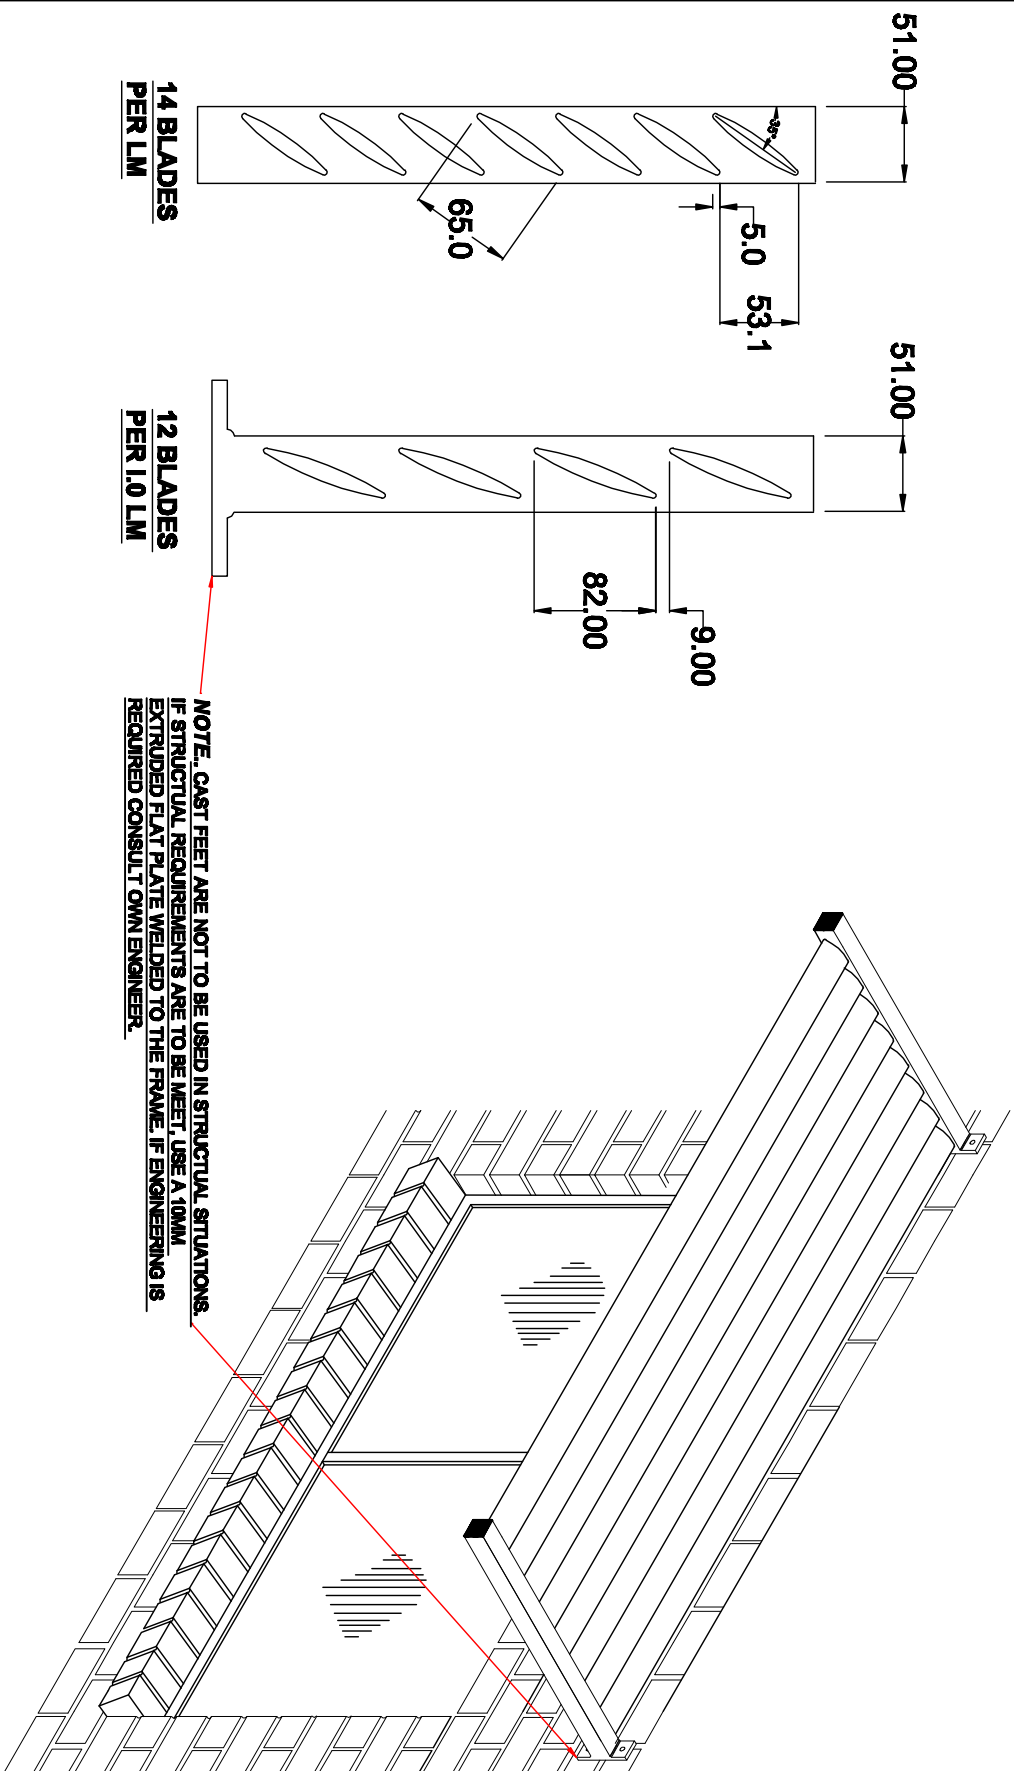

**WHEN USING THE 88MM BLADE, A VERTICAL MID RAIL MUST BE USED WHEN THE WIDTH EXCEEDS 1000MM
A FULL FRAME IS TO BE USED WHEN USING A MIDRAIL**

-5MM and 9MM SPACE

1 APRIL 2010