


ALTair 102 LOUVRE IN EASYSscreen 131 SURROUND FRAME

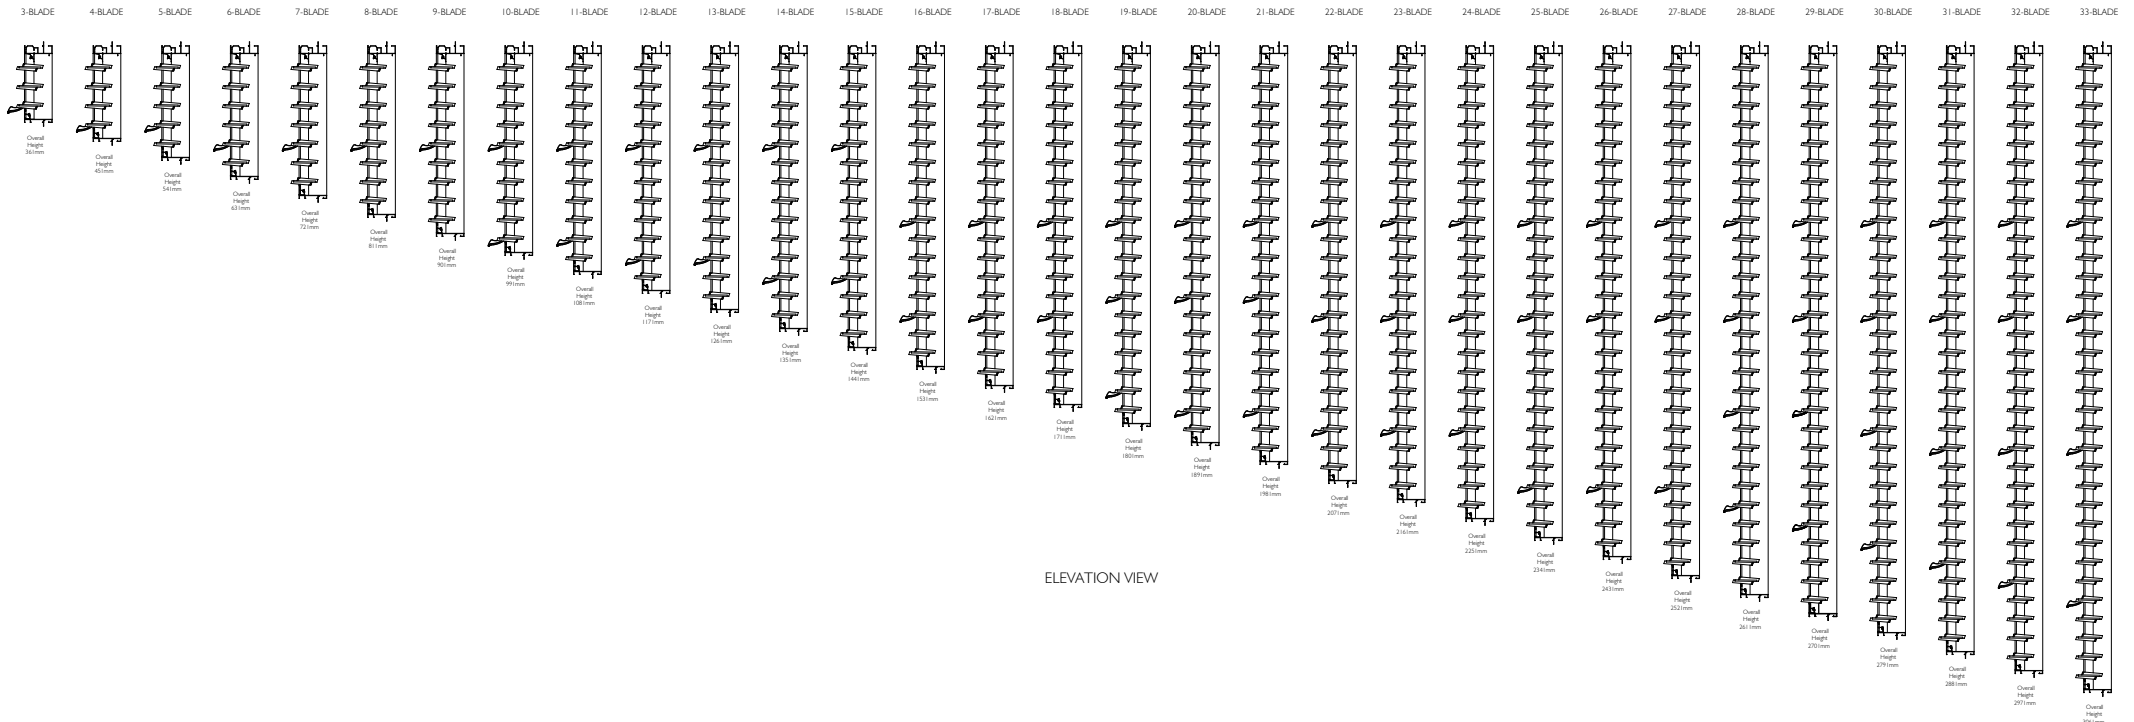

ELEVATION VIEW

Proprietary and confidential

The information contained in this drawing is the sole property of Breezway Australia. Any reproduction in part or as a whole, without the written permission of Breezway Australia is prohibited.

Rev	Description	Approved By	Date

Title:		
Altair 102 Easyscreen Frame		
Drawn by: D.Oe	Date: 03/08/2010	Scale: 1:1




35 Cambridge Street, Coorparoo QLD 4151, ABN 24 081 897 823

Material:
Finish:
SAP Mat No:
Dwg No:

Revision


ALTair 102 LOUVRE IN EASYSscreen 131 SURROUND FRAME

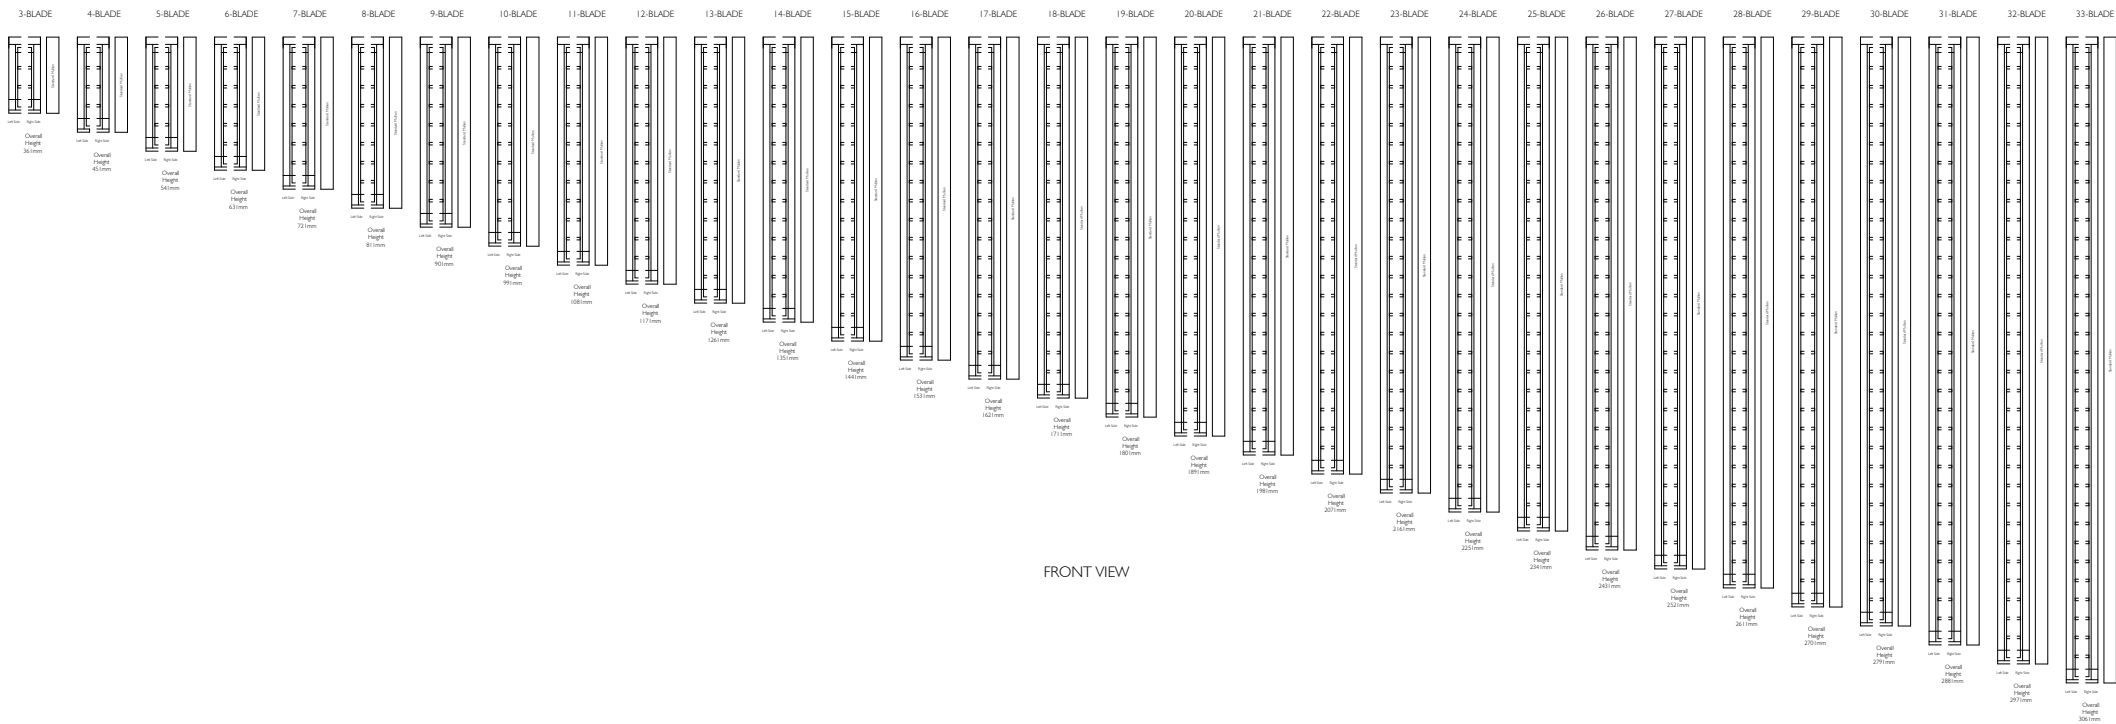

FRONT VIEW


Proprietary and confidential The information contained in this drawing is the sole property of Breezway Australia. Any reproduction in part or as a whole, without the written permission of Breezway Australia is prohibited.	Rev	Description	Approved By	Date	Title: Altair 102 Easyscreen Frame			 35 Cambridge Street, Coorparoo QLD 4151, ABN 24 081 897 823		Material:	
										Finish:	
										SAP Mat No:	
										Dwg No:	
Drawn by: D.Oe					Date:	03/08/2010	Scale:	1:1	Sheet 2 of 4		Revision

ALTAIR 102 LOUVRE

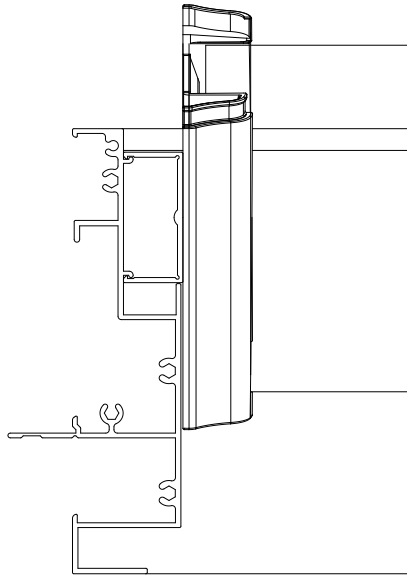


Altair Easyscreen 131 Surround Frame
With Standard Jamb

ALTAIR 102 LOUVRE

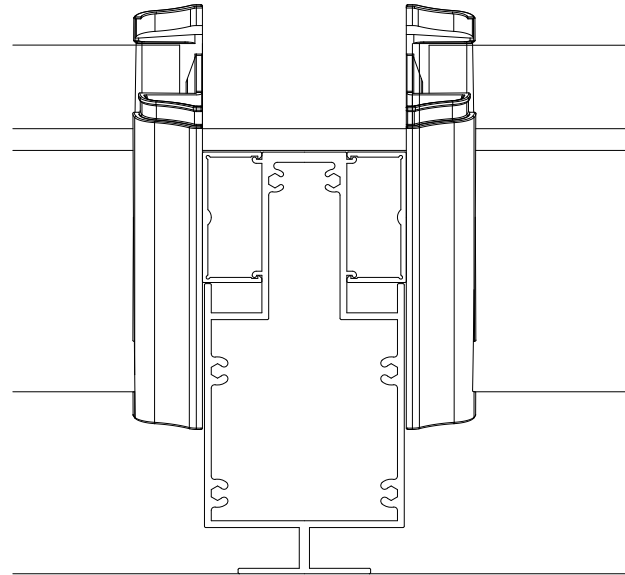

Altair Easyscreen 131 Surround Frame
With Standard Mullion

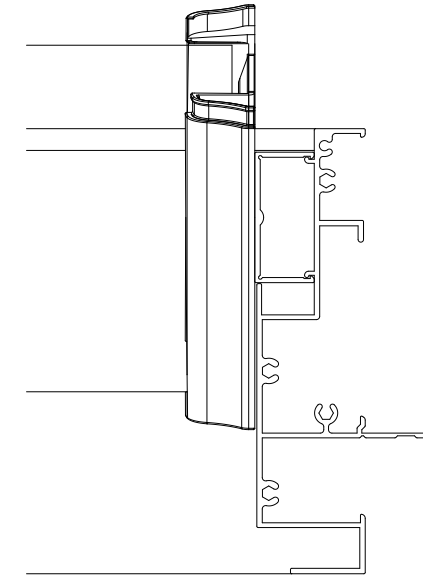

Altair Easyscreen 131 Surround Frame
With Standard Jamb

PLAN VIEW

Proprietary and confidential

The information contained in this drawing is the sole property of Breezway Australia. Any reproduction in part or as a whole, without the written permission of Breezway Australia is prohibited.

Rev	Description	Approved By	Date

Title:			
Altair 102 Easyscreen Frame			
Drawn by:	D.Oe	Date:	03/08/2010
Scale:	1:1	Sheet 3 of 4	Revision

	
35 Cambridge Street, Coopers QLD 4151, ABN 24 081 897 823	

Material:
Finish:
SAP Mat No:
Dwg No:

Specification

The louvre window shall be Altair 102mm Louvres in Easyscreen Window System by Breezway – as certified by the Australian Window Association.

Fabricated to perform in (Insert applicable N or C rating) Zone to comply with AS2047.

Proprietary and confidential The information contained in this drawing is the sole property of Breezway Australia. Any reproduction in part or as a whole, without the written permission of Breezway Australia is prohibited.	Rev	Description	Approved By Date		Title: Altair 102 Easyscreen Frame			Material:	
								Finish:	
								SAP Mat No:	
								Dwg No:	
			Drawn by: D.Oe		Date: 03/08/2010	Scale: 1:1	Sheet 4 of 4	Revision	



35 Cambridge Street, Coopers QLD 4151, ABN 24 081 897 823