



# ALTAIR 102 LOUVRE IN EASYSCREEN POWERLOUVRE STRONGHOLD 131 SURROUND FRAME

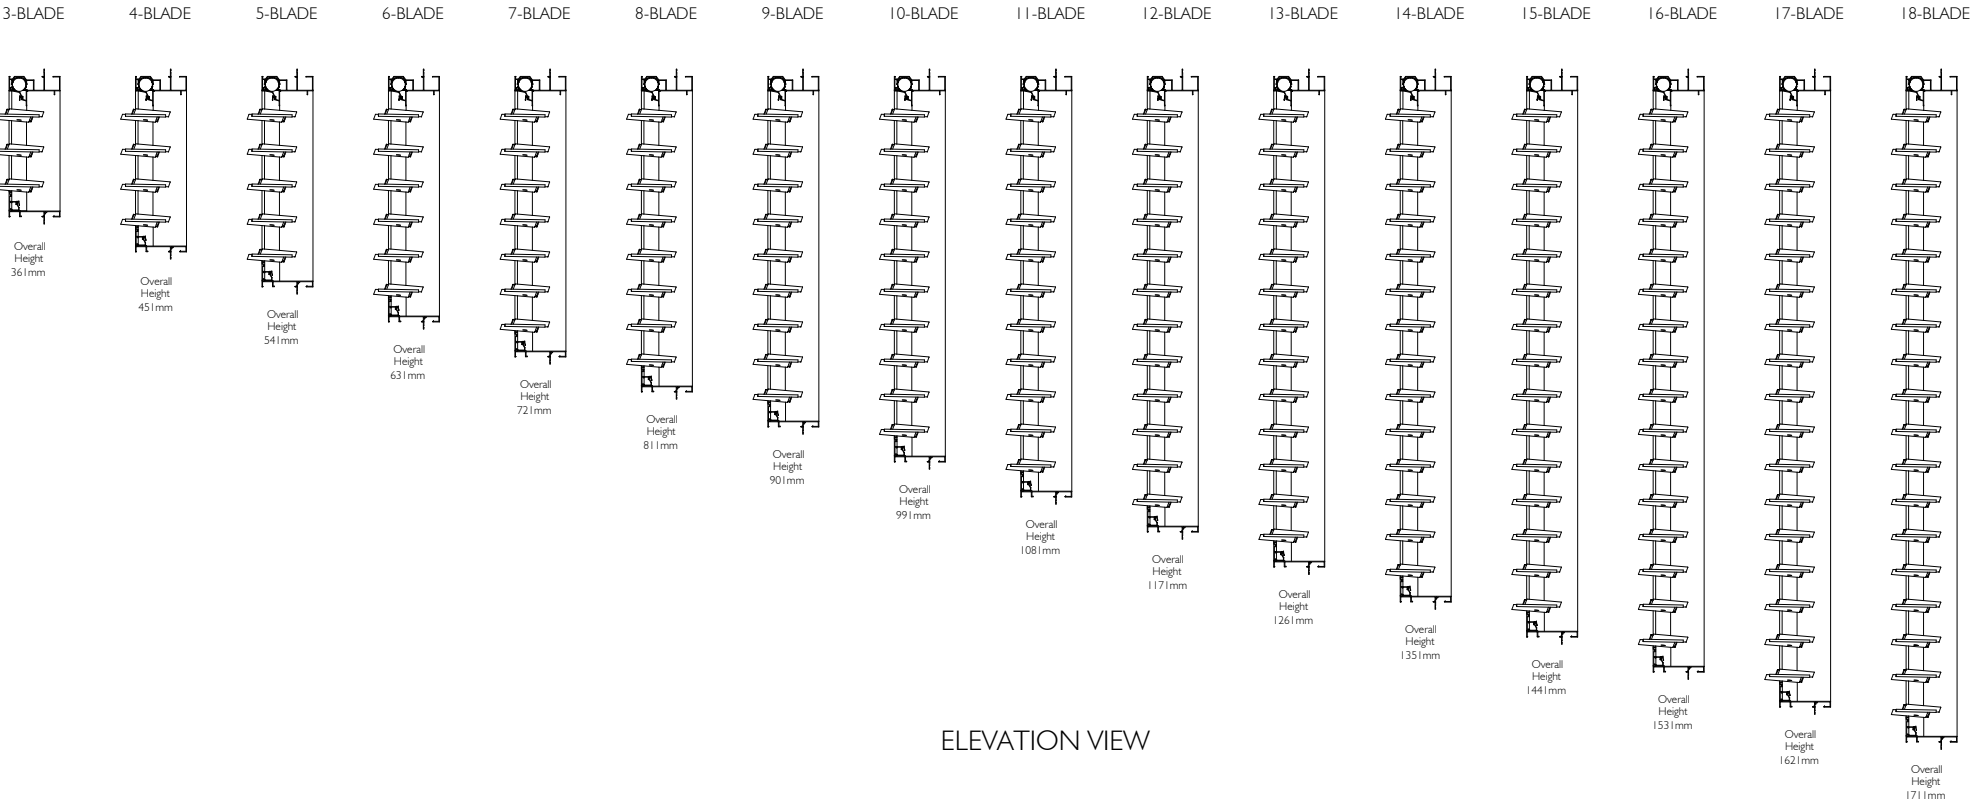

Proprietary and confidential  The information contained in this drawing is the sole property of Breezway Australia. Any reproduction in part or as a whole, without the written permission of Breezway Australia is prohibited.	Rev	Description	Approved		Title:  Altair 102 Easyscreen Powerlouvre Stronghold Frame	  35 Cambridge Street, Coopers QLD 4151, ABN 24 081 897 823	Material:	
			By	Date			Finish:	
							SAP Mat No:	
							Dwg No:	
			Drawn by: A.E.		Date: 17-07-15	Scale: 1:20	Sheet 1 of 4	Revision

# ALTAIR 102 LOUVRE IN EASYSscreen POWERLOUVRE STRONGHOLD 131 SURROUND FRAME

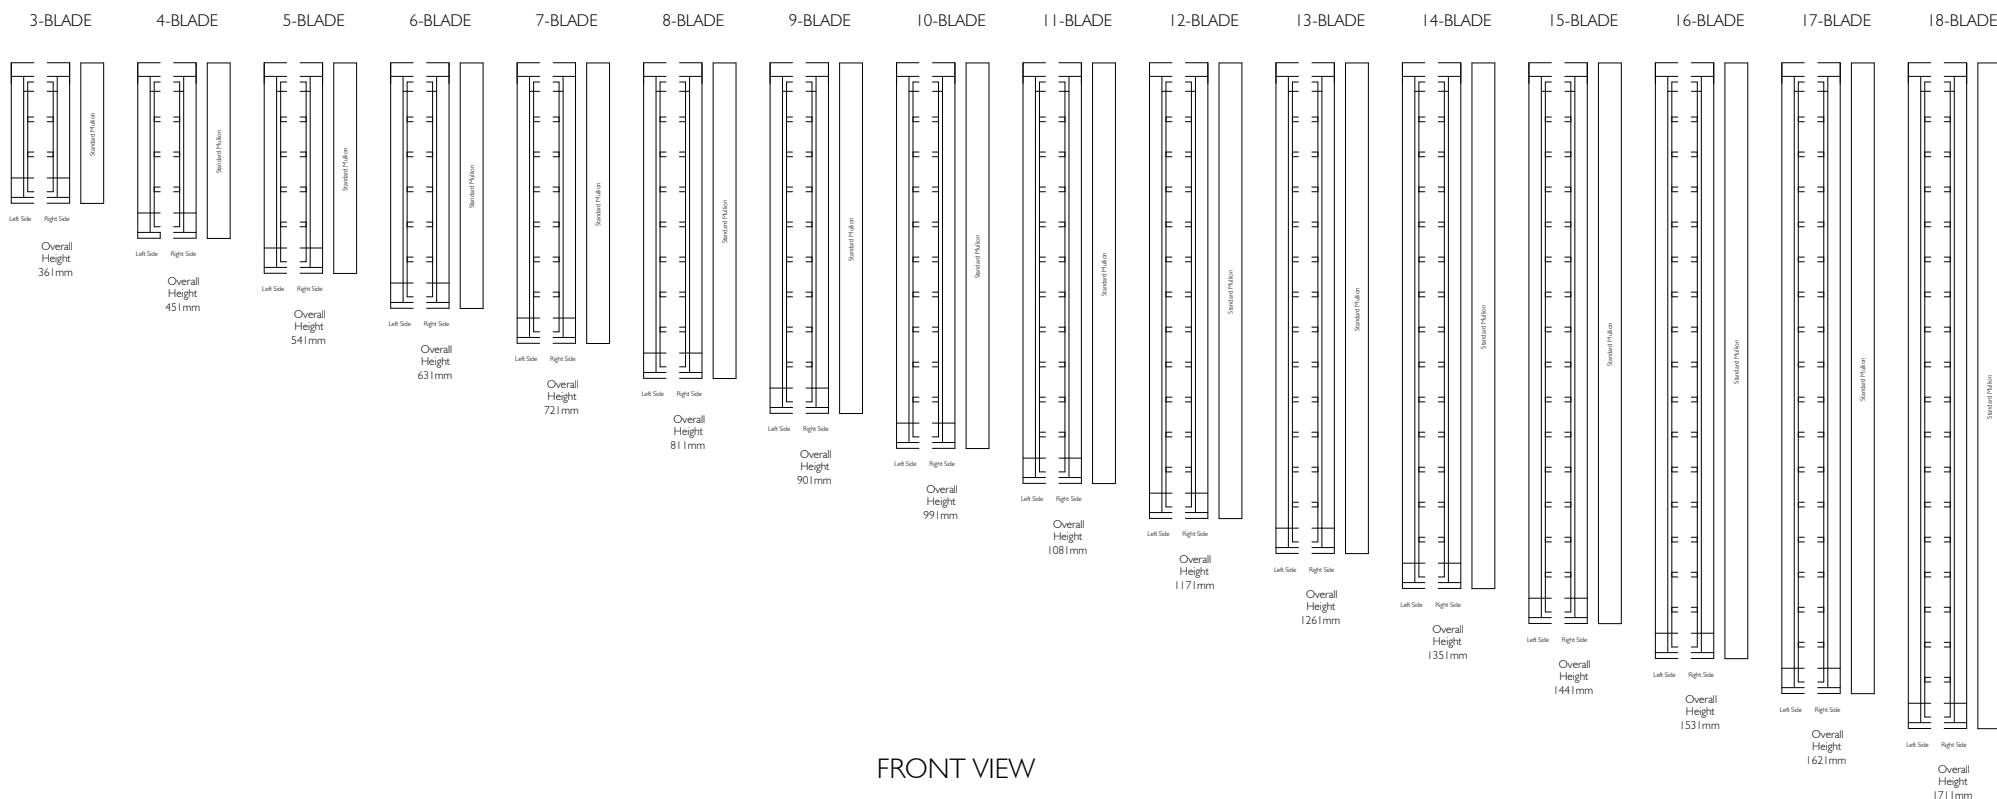

Proprietary and confidential

Rev	Description	Approved By	Date

Title:

Altair 102 Easyscreen Powerlouvre  
Stronghold Frame



35 Cambridge Street, Coorparoo QLD 4151, ABN 24 081 897 823

Drawn by: A.E.

Date: 17-07-15

Scale: 1:20

Sheet 2 of 4

Revision


Material:

Finish:

SAP Mat No:


Dwg No:

ALTAIR 102 LOUVRE

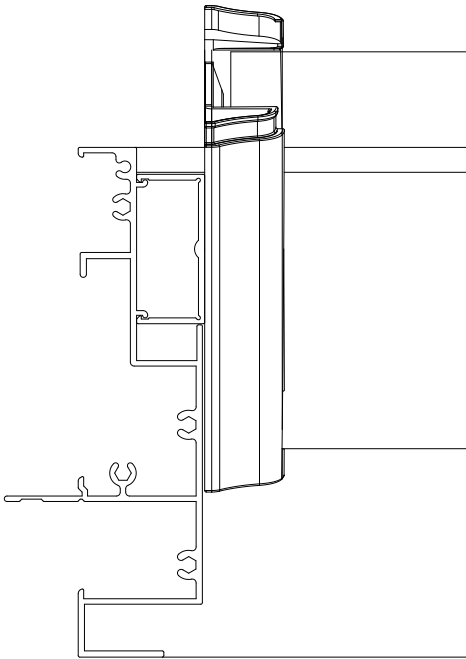


Altair Easyscreen 131 Surround Frame  
With Standard Jambs

ALTAIR 102 LOUVRE

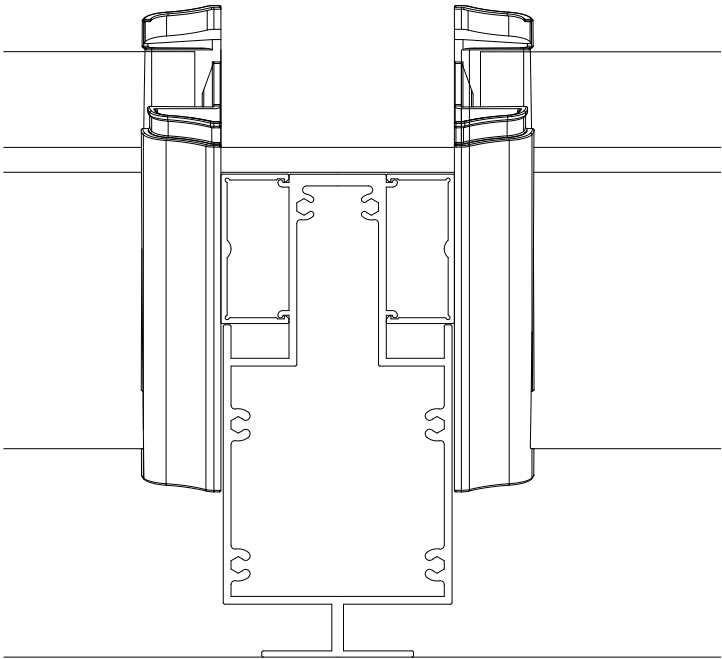


Altair Easyscreen 131 Surround Frame  
With Standard Mullion

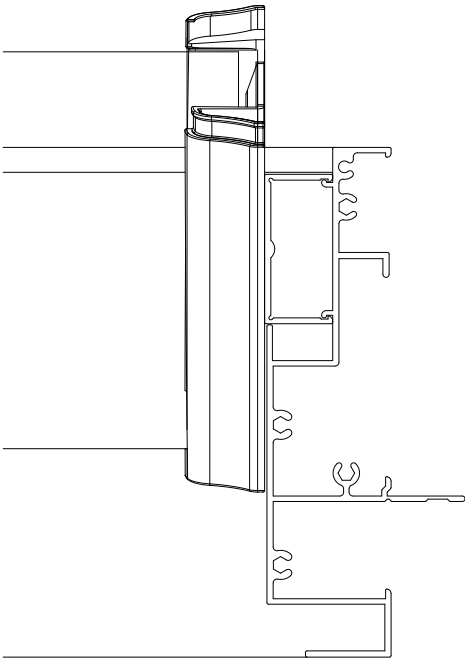

Altair Easyscreen 131 Surround Frame  
With Standard Jambs

PLAN VIEW

Proprietary and confidential  The information contained in this drawing is the sole property of Breezway Australia. Any reproduction in part or as a whole, without the written permission of Breezway Australia is prohibited.	Rev	Description	Approved		Title:	 35 Cambridge Street, Coopers QLD 4151, ABN 24 081 897 823			Material:	
			By	Date					Finish:	
									SAP Mat No:	
									Dwg No:	
Altair 102 Easyscreen Powerlouvre Stronghold Frame			Drawn by: A.E.		Date: 17-07-15	Scale: 1:2	Sheet 3 of 4		Revision	

# Specification

The louvre window shall be Altair 102mm Louvres in Easyscreen Stronghold Powerlouvre Window System by Breezway – as certified by the Australian Window Association.  
Fabricated to perform in (Insert applicable N or C rating) Zone to comply with AS2047.

Proprietary and confidential  The information contained in this drawing is the sole property of Breezway Australia. Any reproduction in part or as a whole, without the written permission of Breezway Australia is prohibited.	Rev	Description	Approved By      Date		Title:  Altair 102 Easyscreen Powerlouvre Stronghold Frame			Material:	
								Finish:	
								SAP Mat No:	
								Dwg No:	
			Drawn by: A.E.		Date: 17-07-15	Scale: 1:4	Sheet 4 of 4	Revision	



35 Cambridge Street, Coopers QLD 4151, ABN 24 081 897 823